

Park Cities


BAPTIST CHURCH

COLUMBARIUM

August 07, 2024

OMNIPLAN
ARCHITECTS

NORTHWEST HIGHWAY

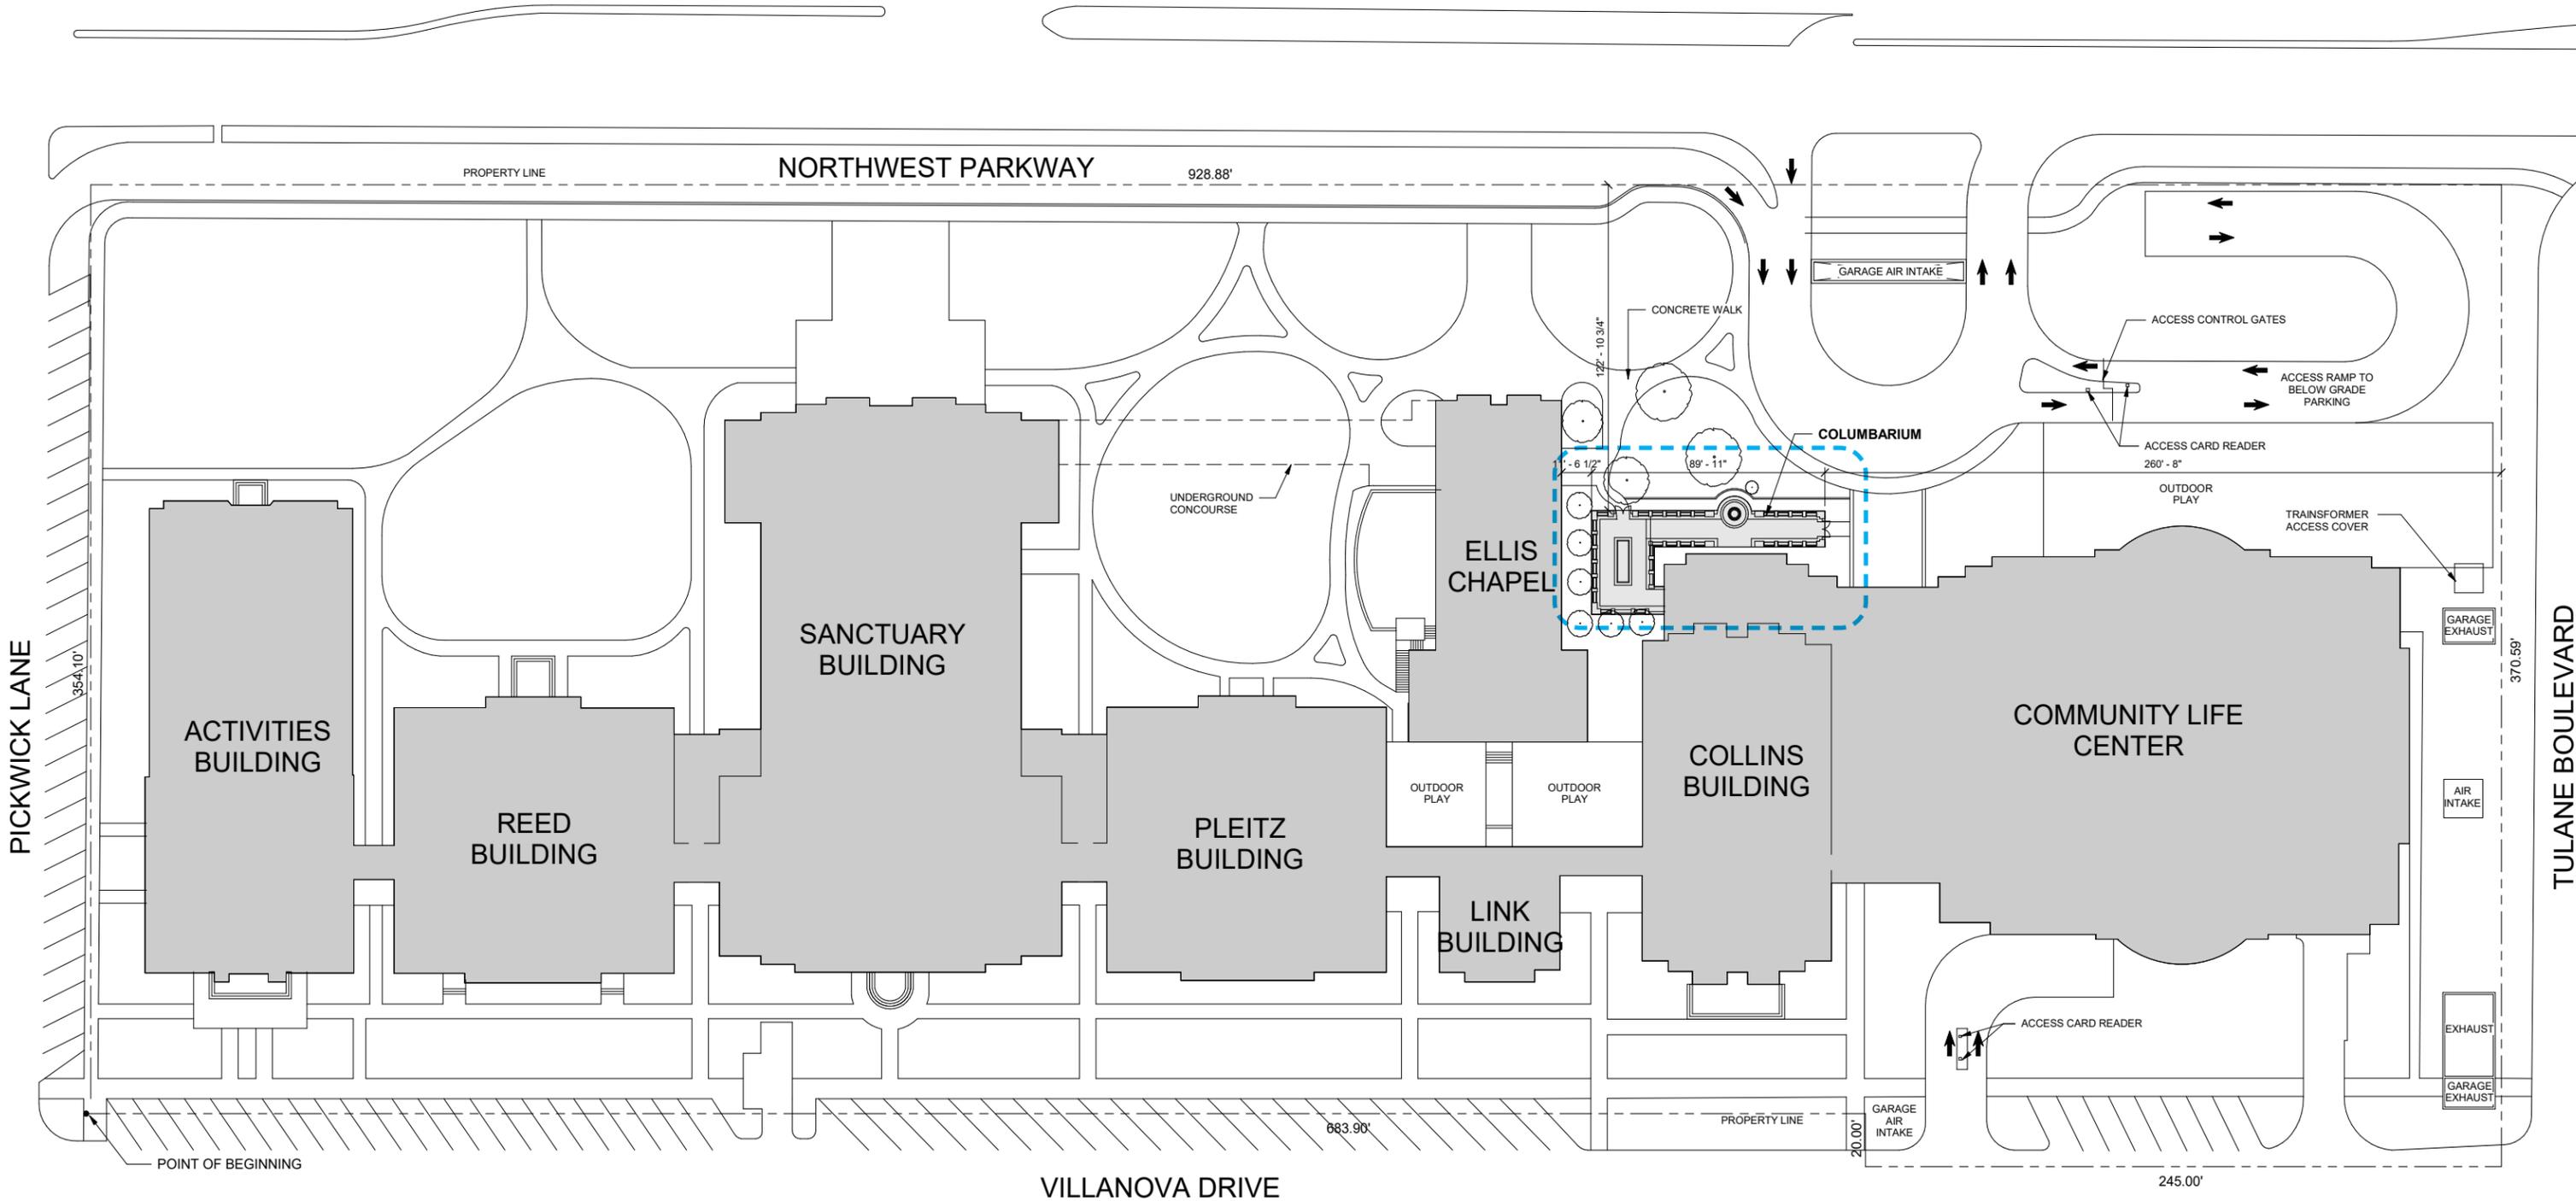

SITE IMPERVIOUS CALCULATIONS

TOTAL SITE AREA = 330,648 SF


EXISTING IMPERMEABLE AREA = 193,599 SF 58.6%


PROPOSED IMPERMEABLE AREA = 195,607 SF 59.1%


CONCEPTUAL SITE STATISTICS

COLUMBARIUM SF (OUTDOOR AREA) 2,008 SF


TOTAL PROPERTY AREA: 330,648 SF

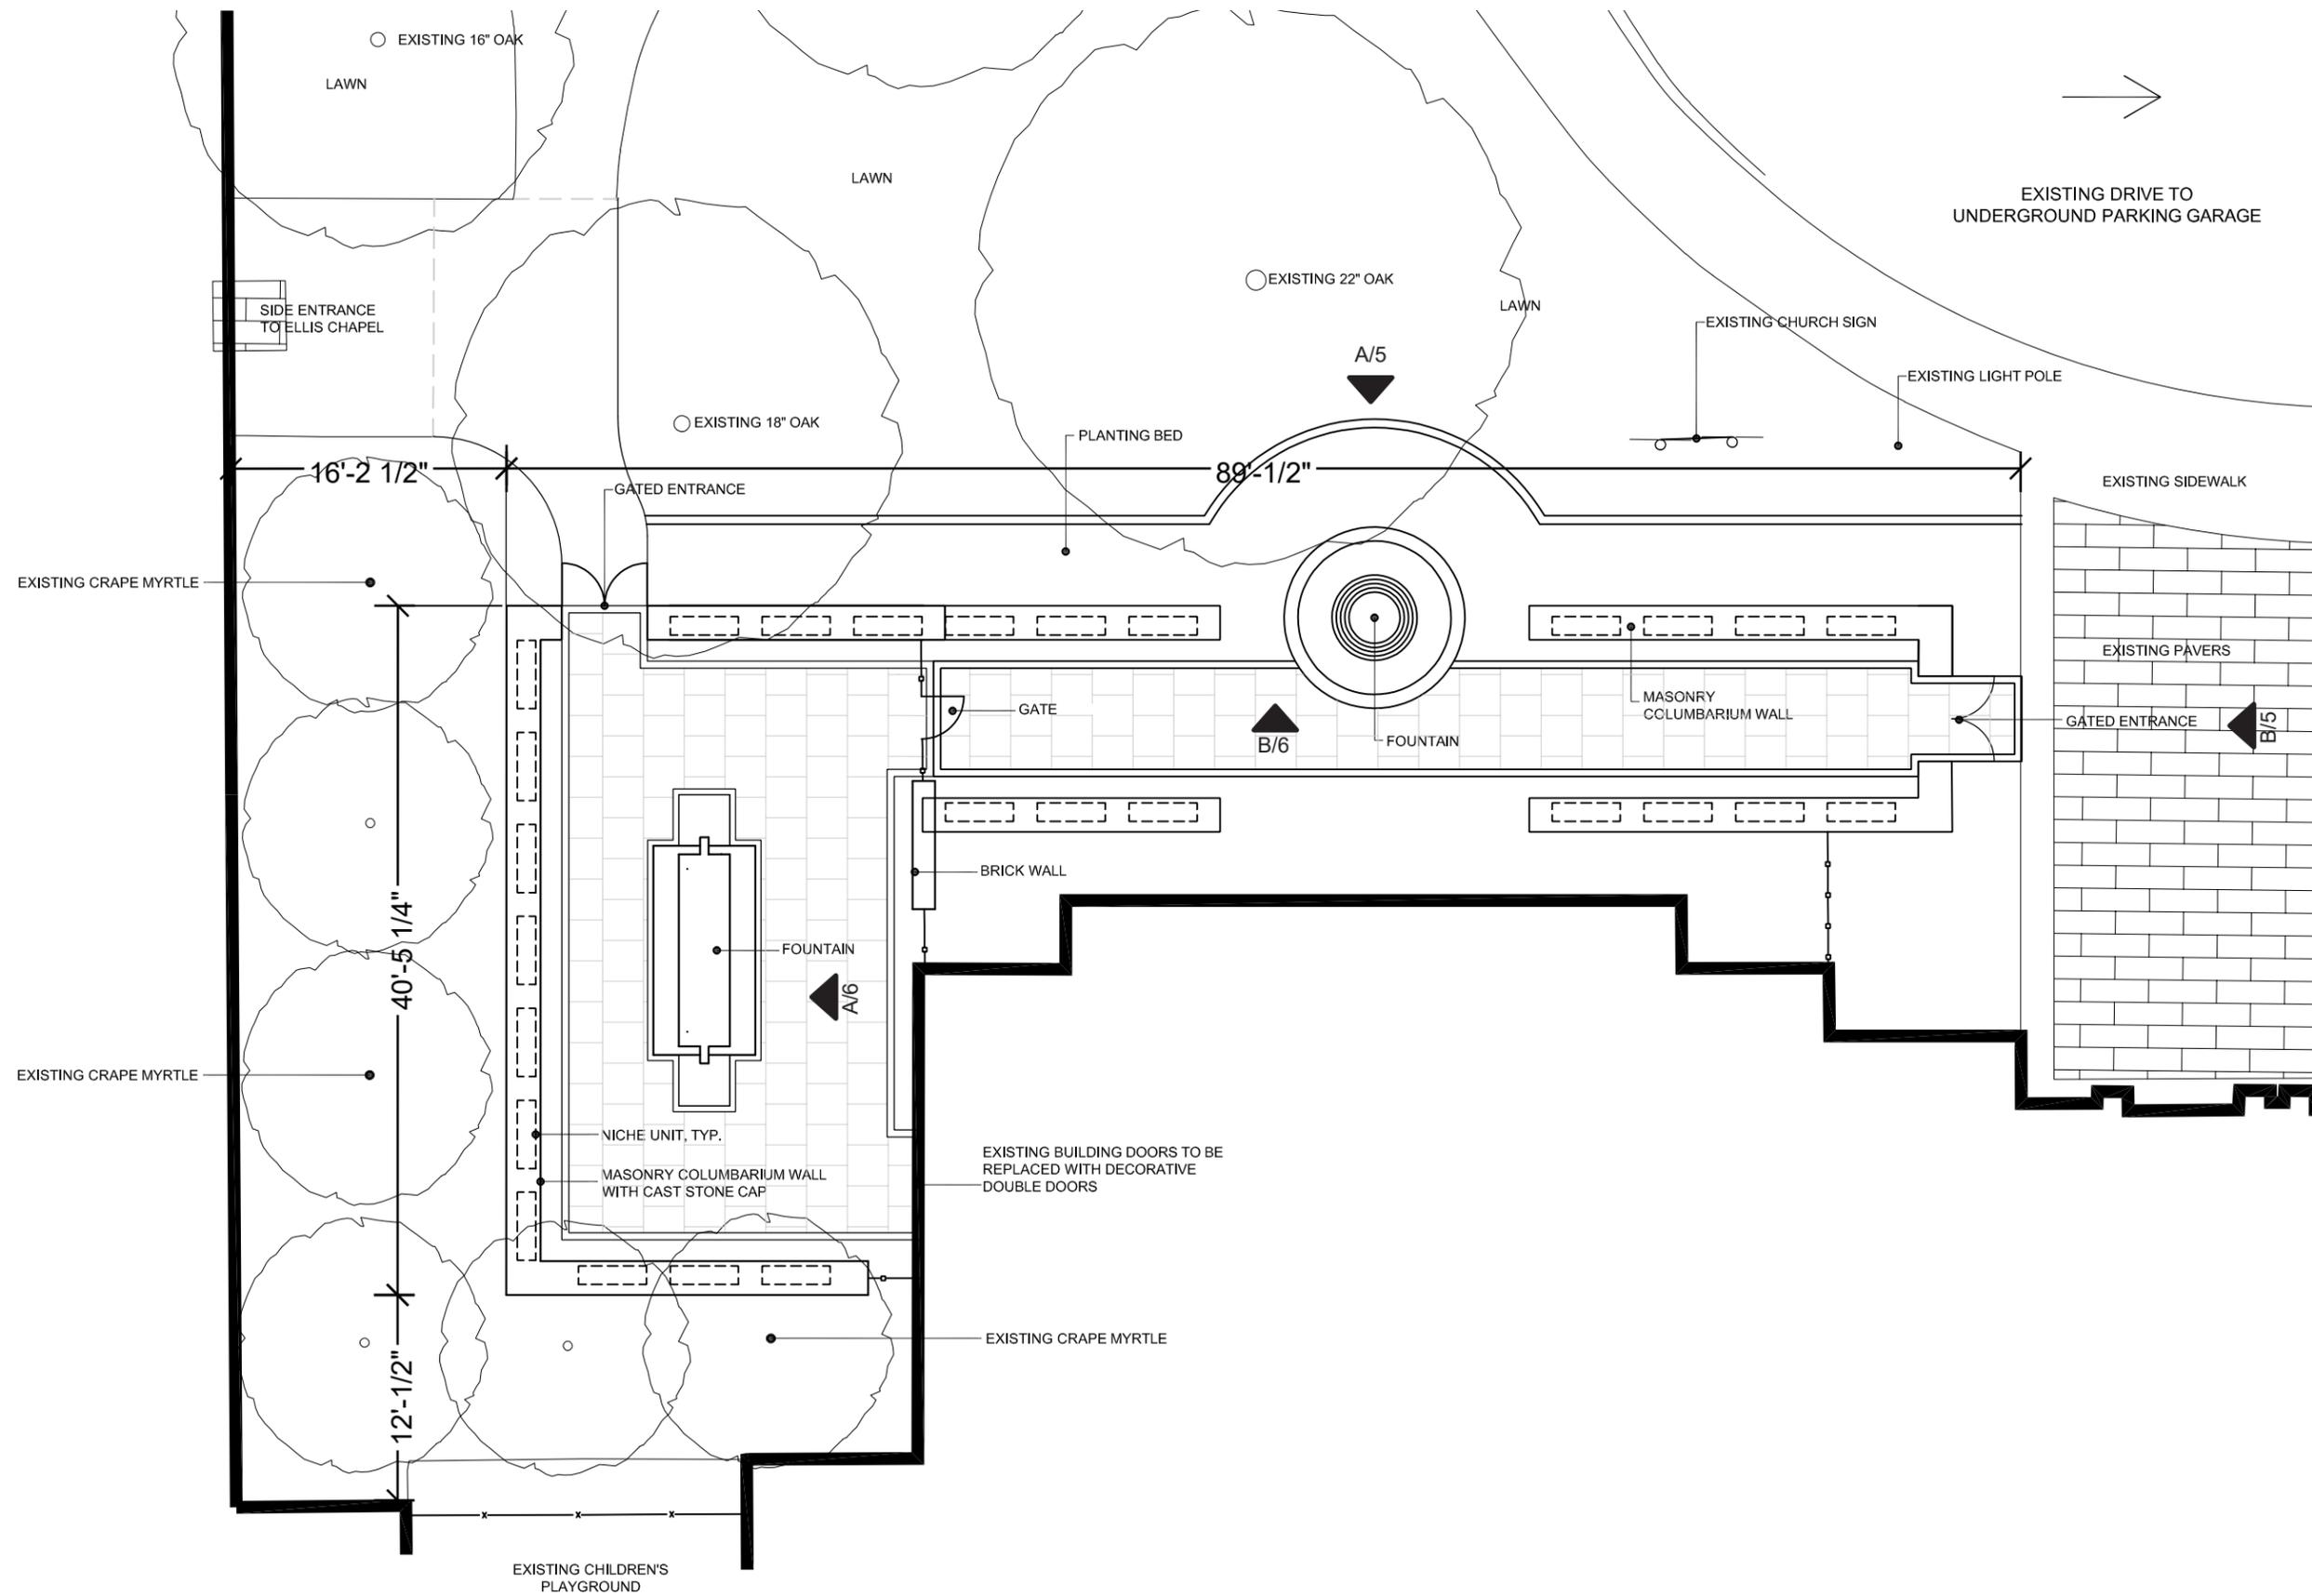

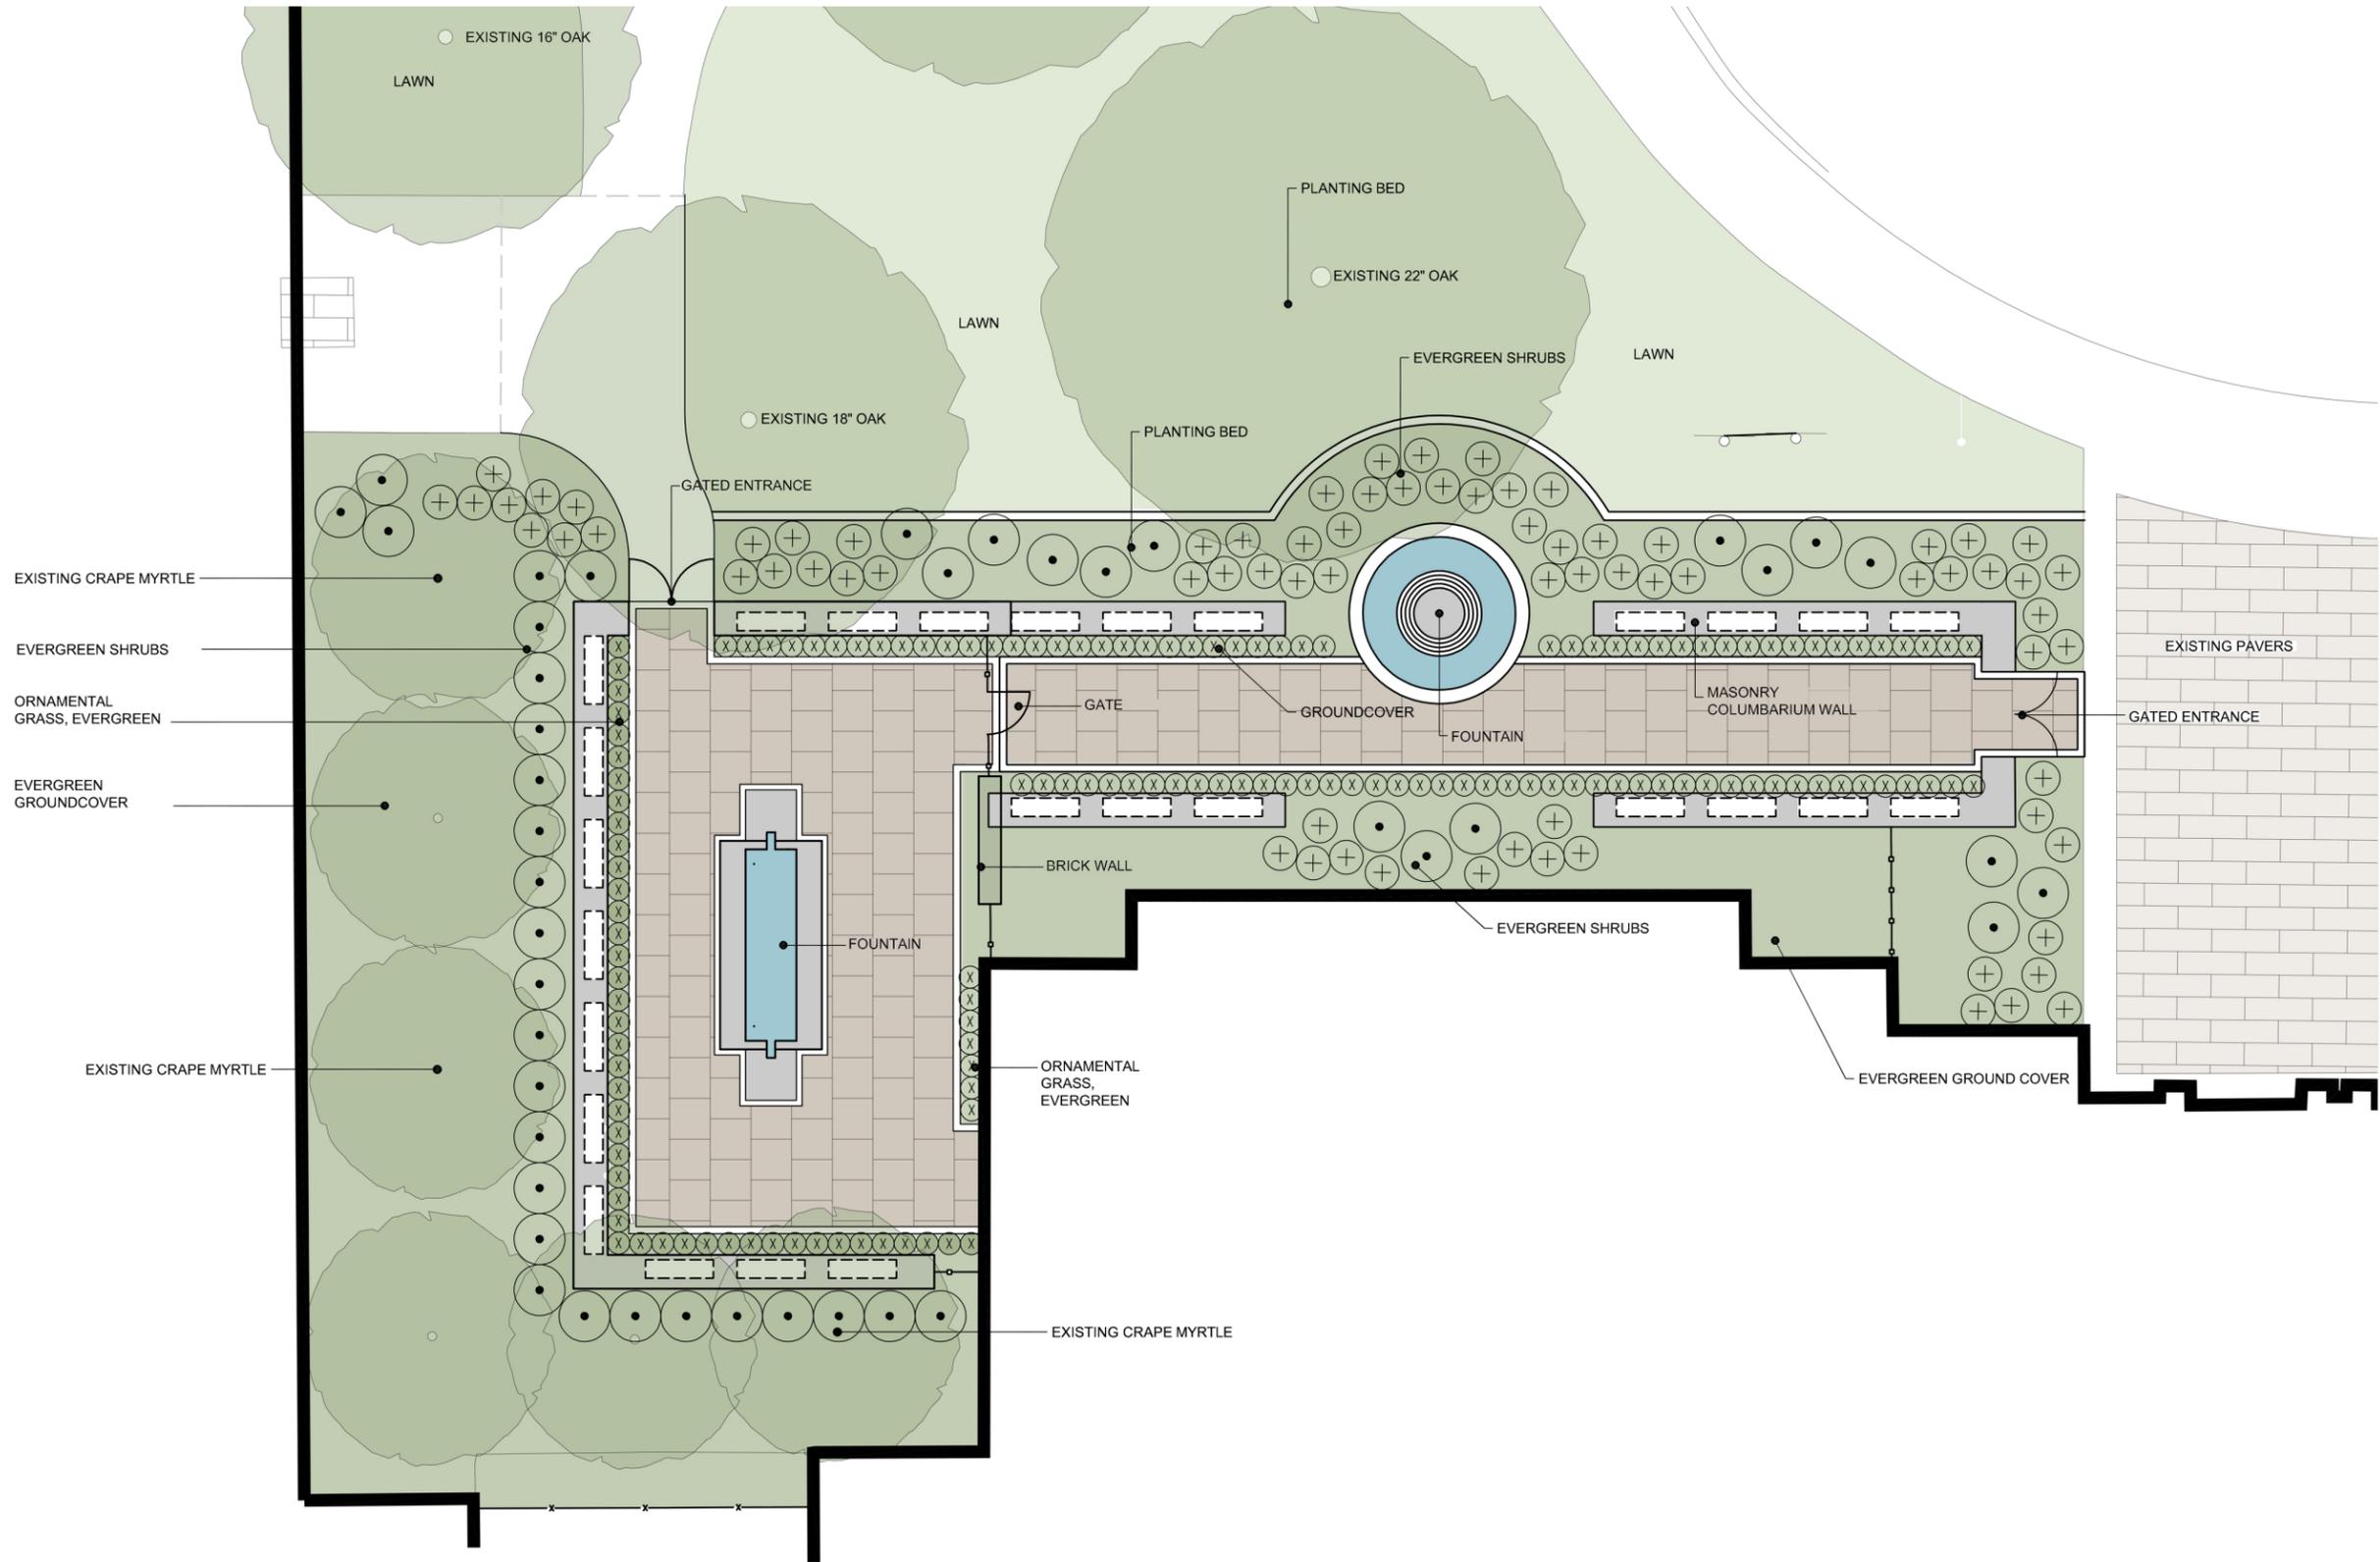


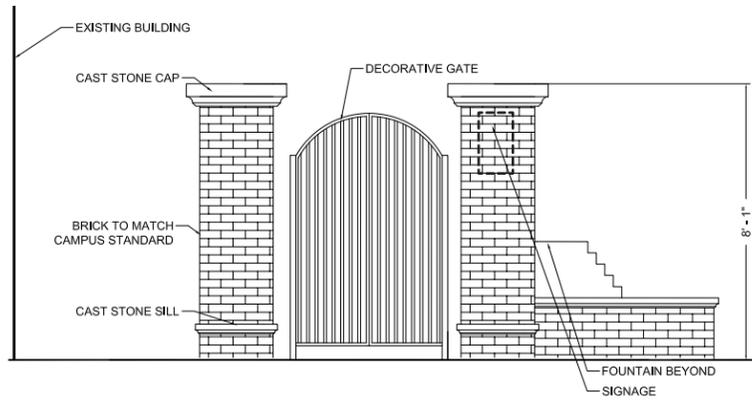


B. WEST ELEVATION (FROM COMMUNITY LIFE CENTER ENTRY)

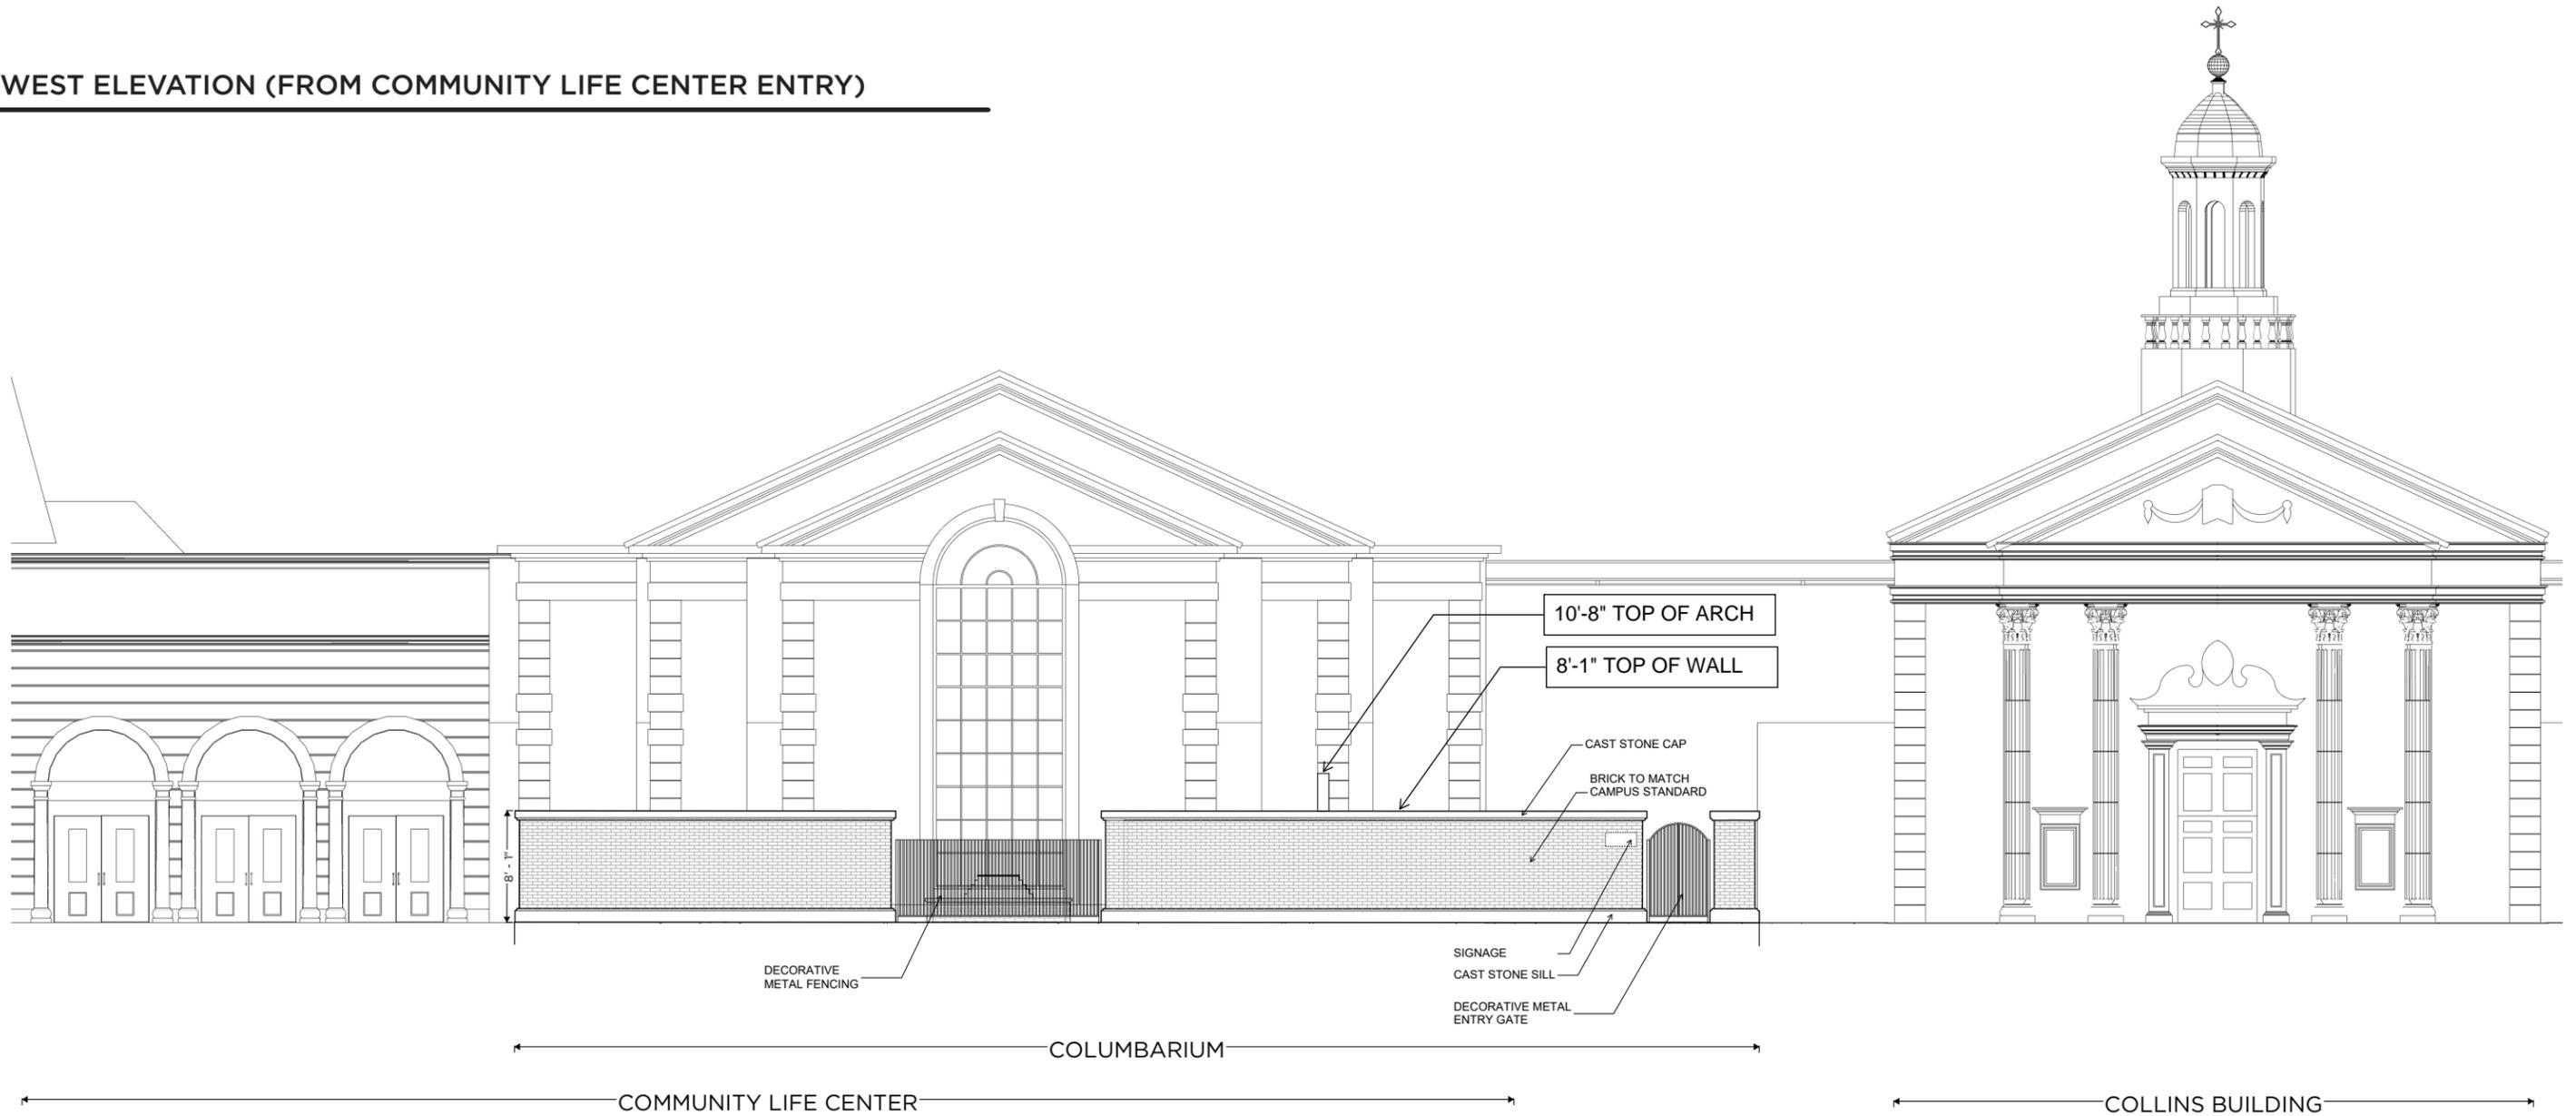


A. SOUTH ELEVATION (FROM NORTHWEST HIGHWAY)

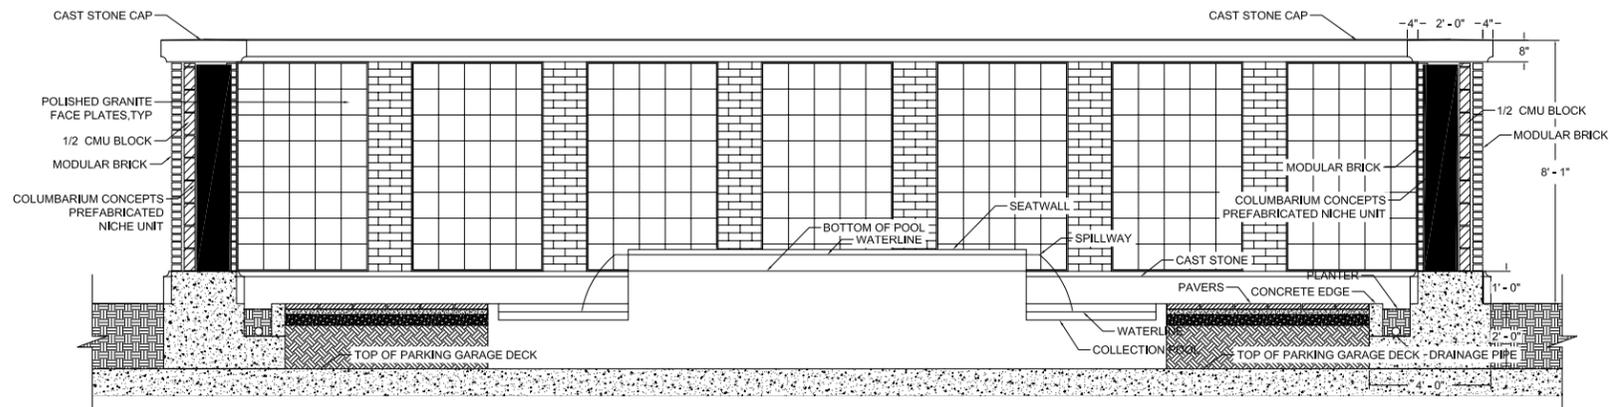

ELEVATION / SECTION A - WEST WALL

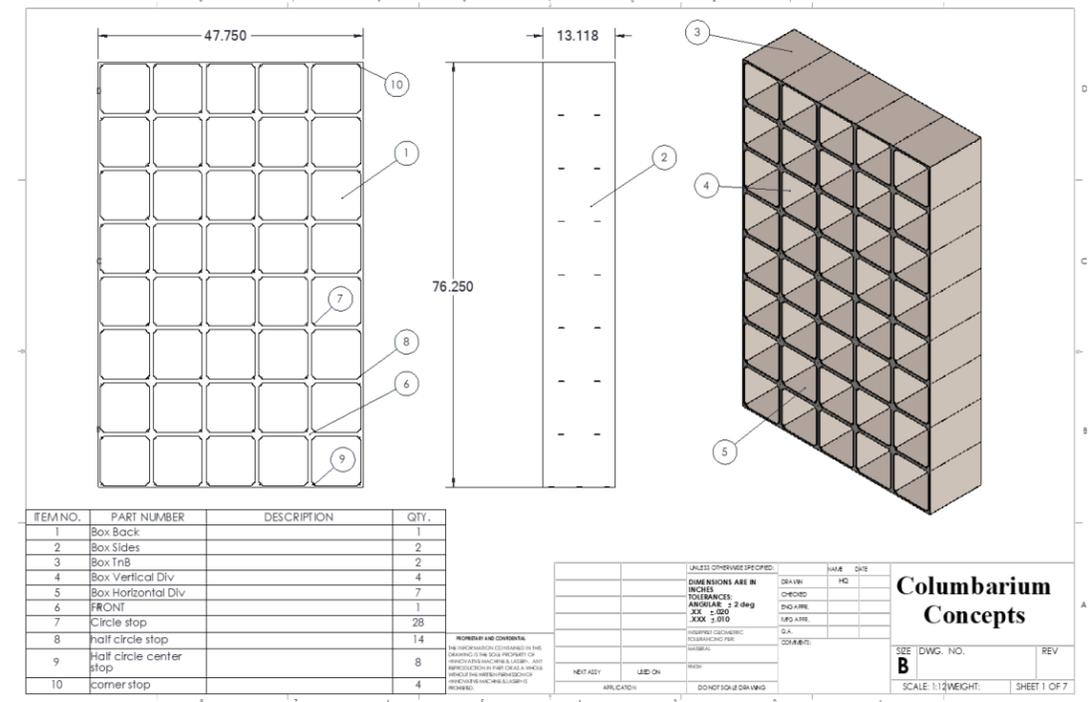

NICHE MODULE PRODUCT CUTSHEET

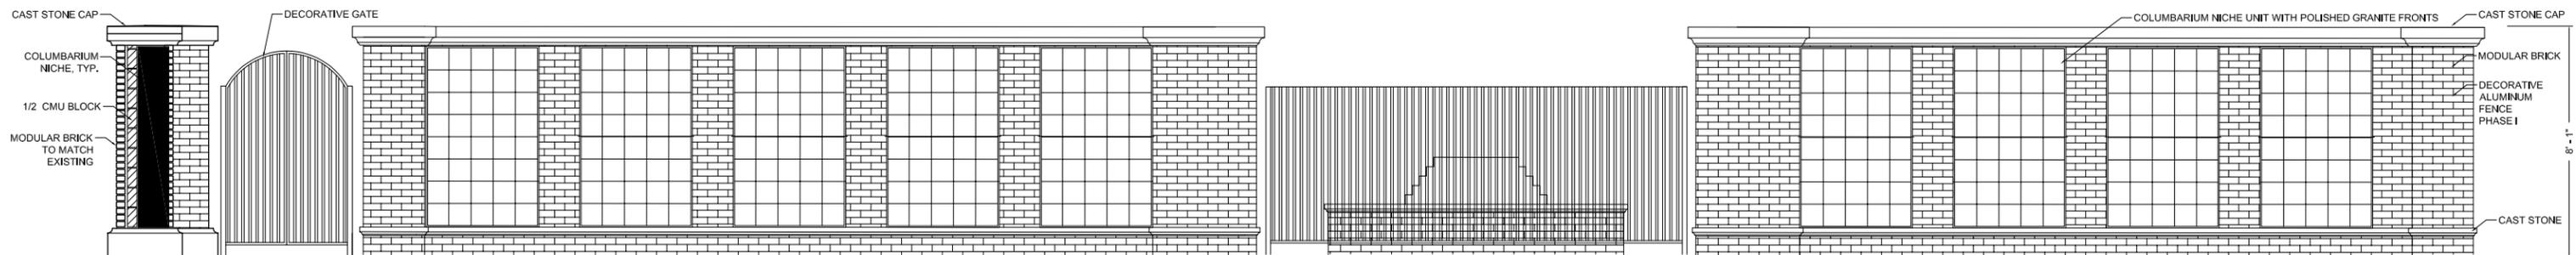

ELEVATION / SECTION B - NORTH WALL



CAMPUS STANDARD MODULAR BRICK BLEND AND CAST STONE




LARGE FORMAT PRECAST CONCRETE PAVERS



CONCEPT IMAGE - FOUNTAIN




SIMILAR NICHE INSTALLATION (CUSTER ROAD UNITED METHODIST CHURCH)

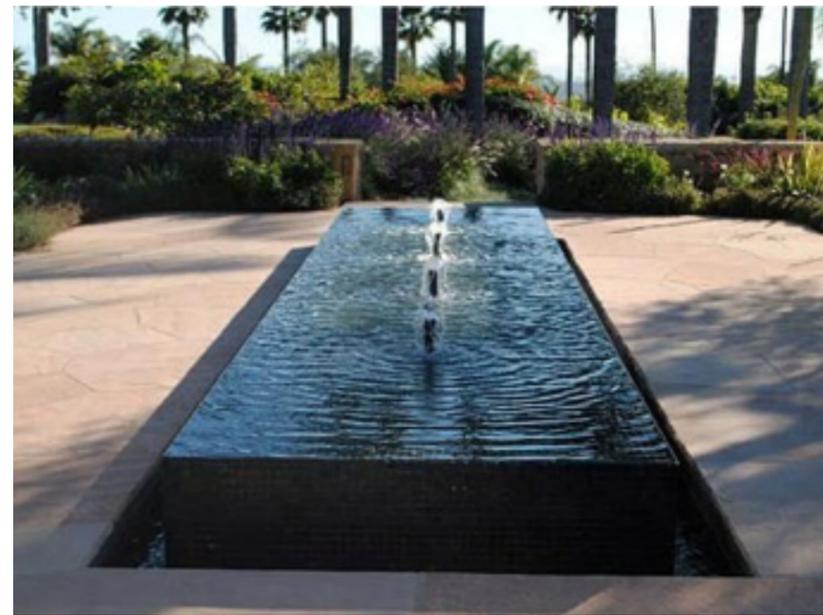



CONCEPT IMAGE - FOUNTAIN





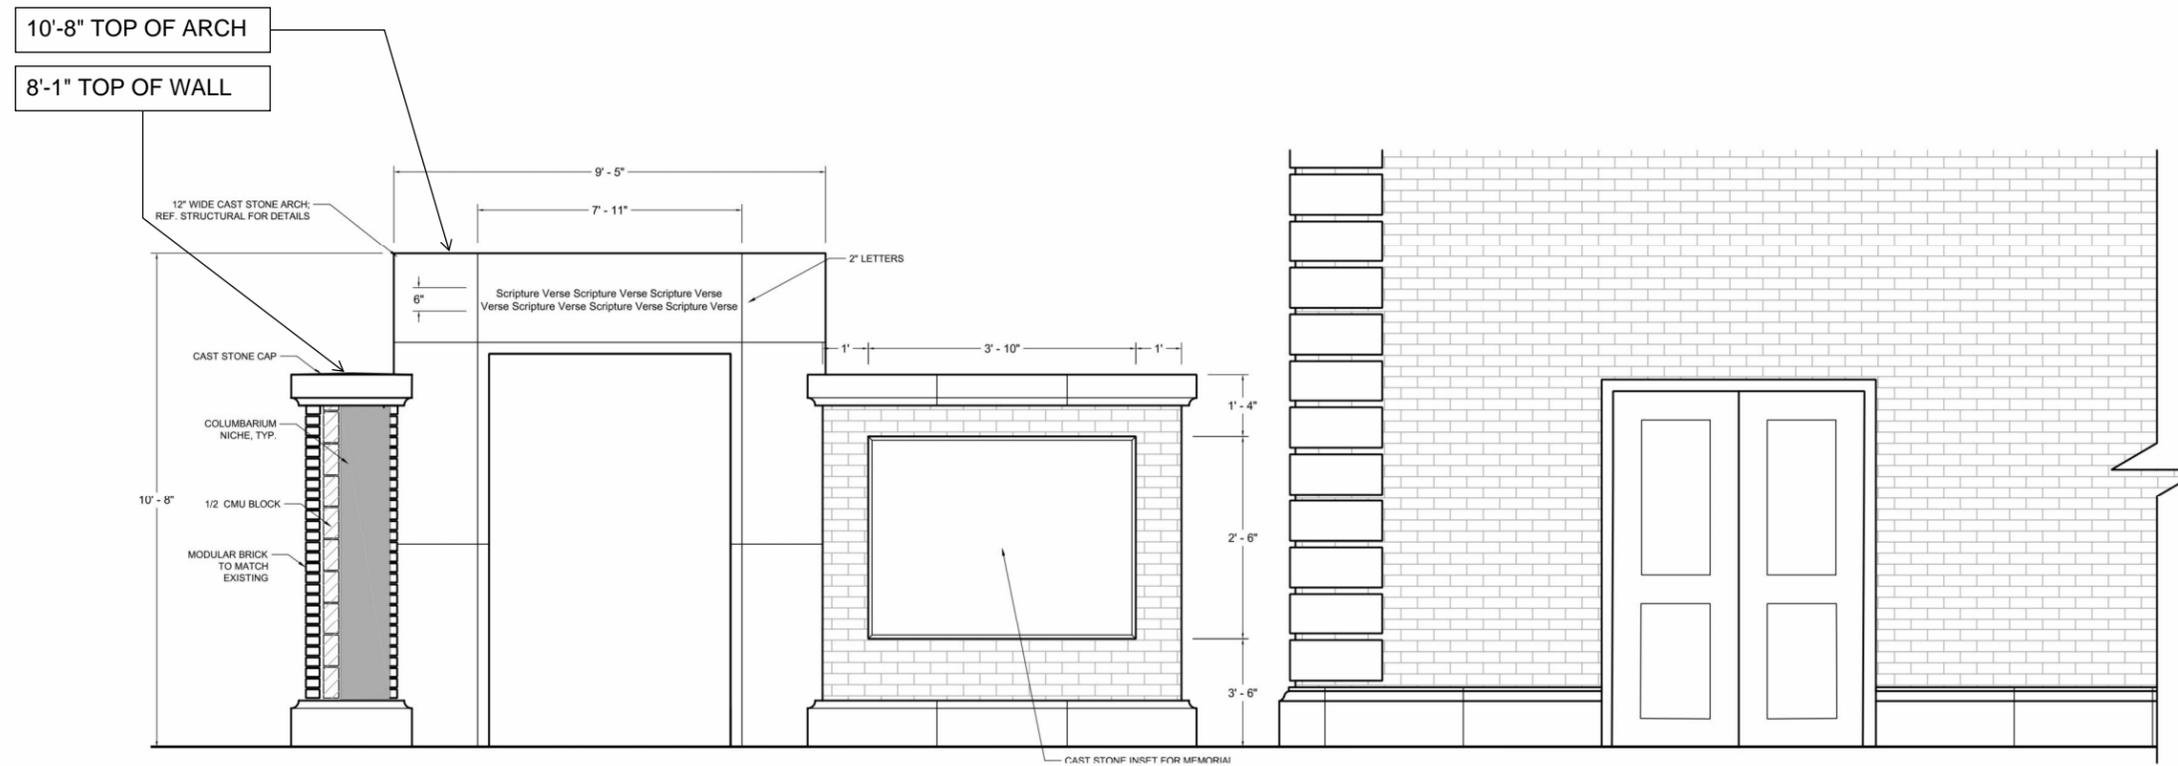

A. MEMORIAL WALL WITH CAST STONE ARCH (FACING COMMUNITY LIFE CENTER WEST ENTRANCE)

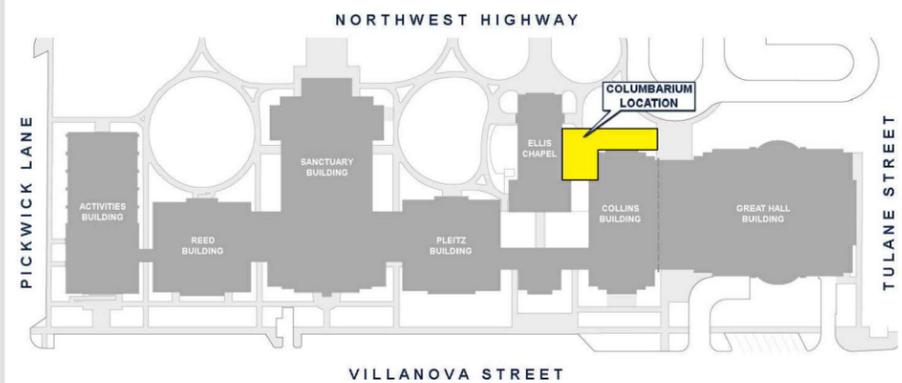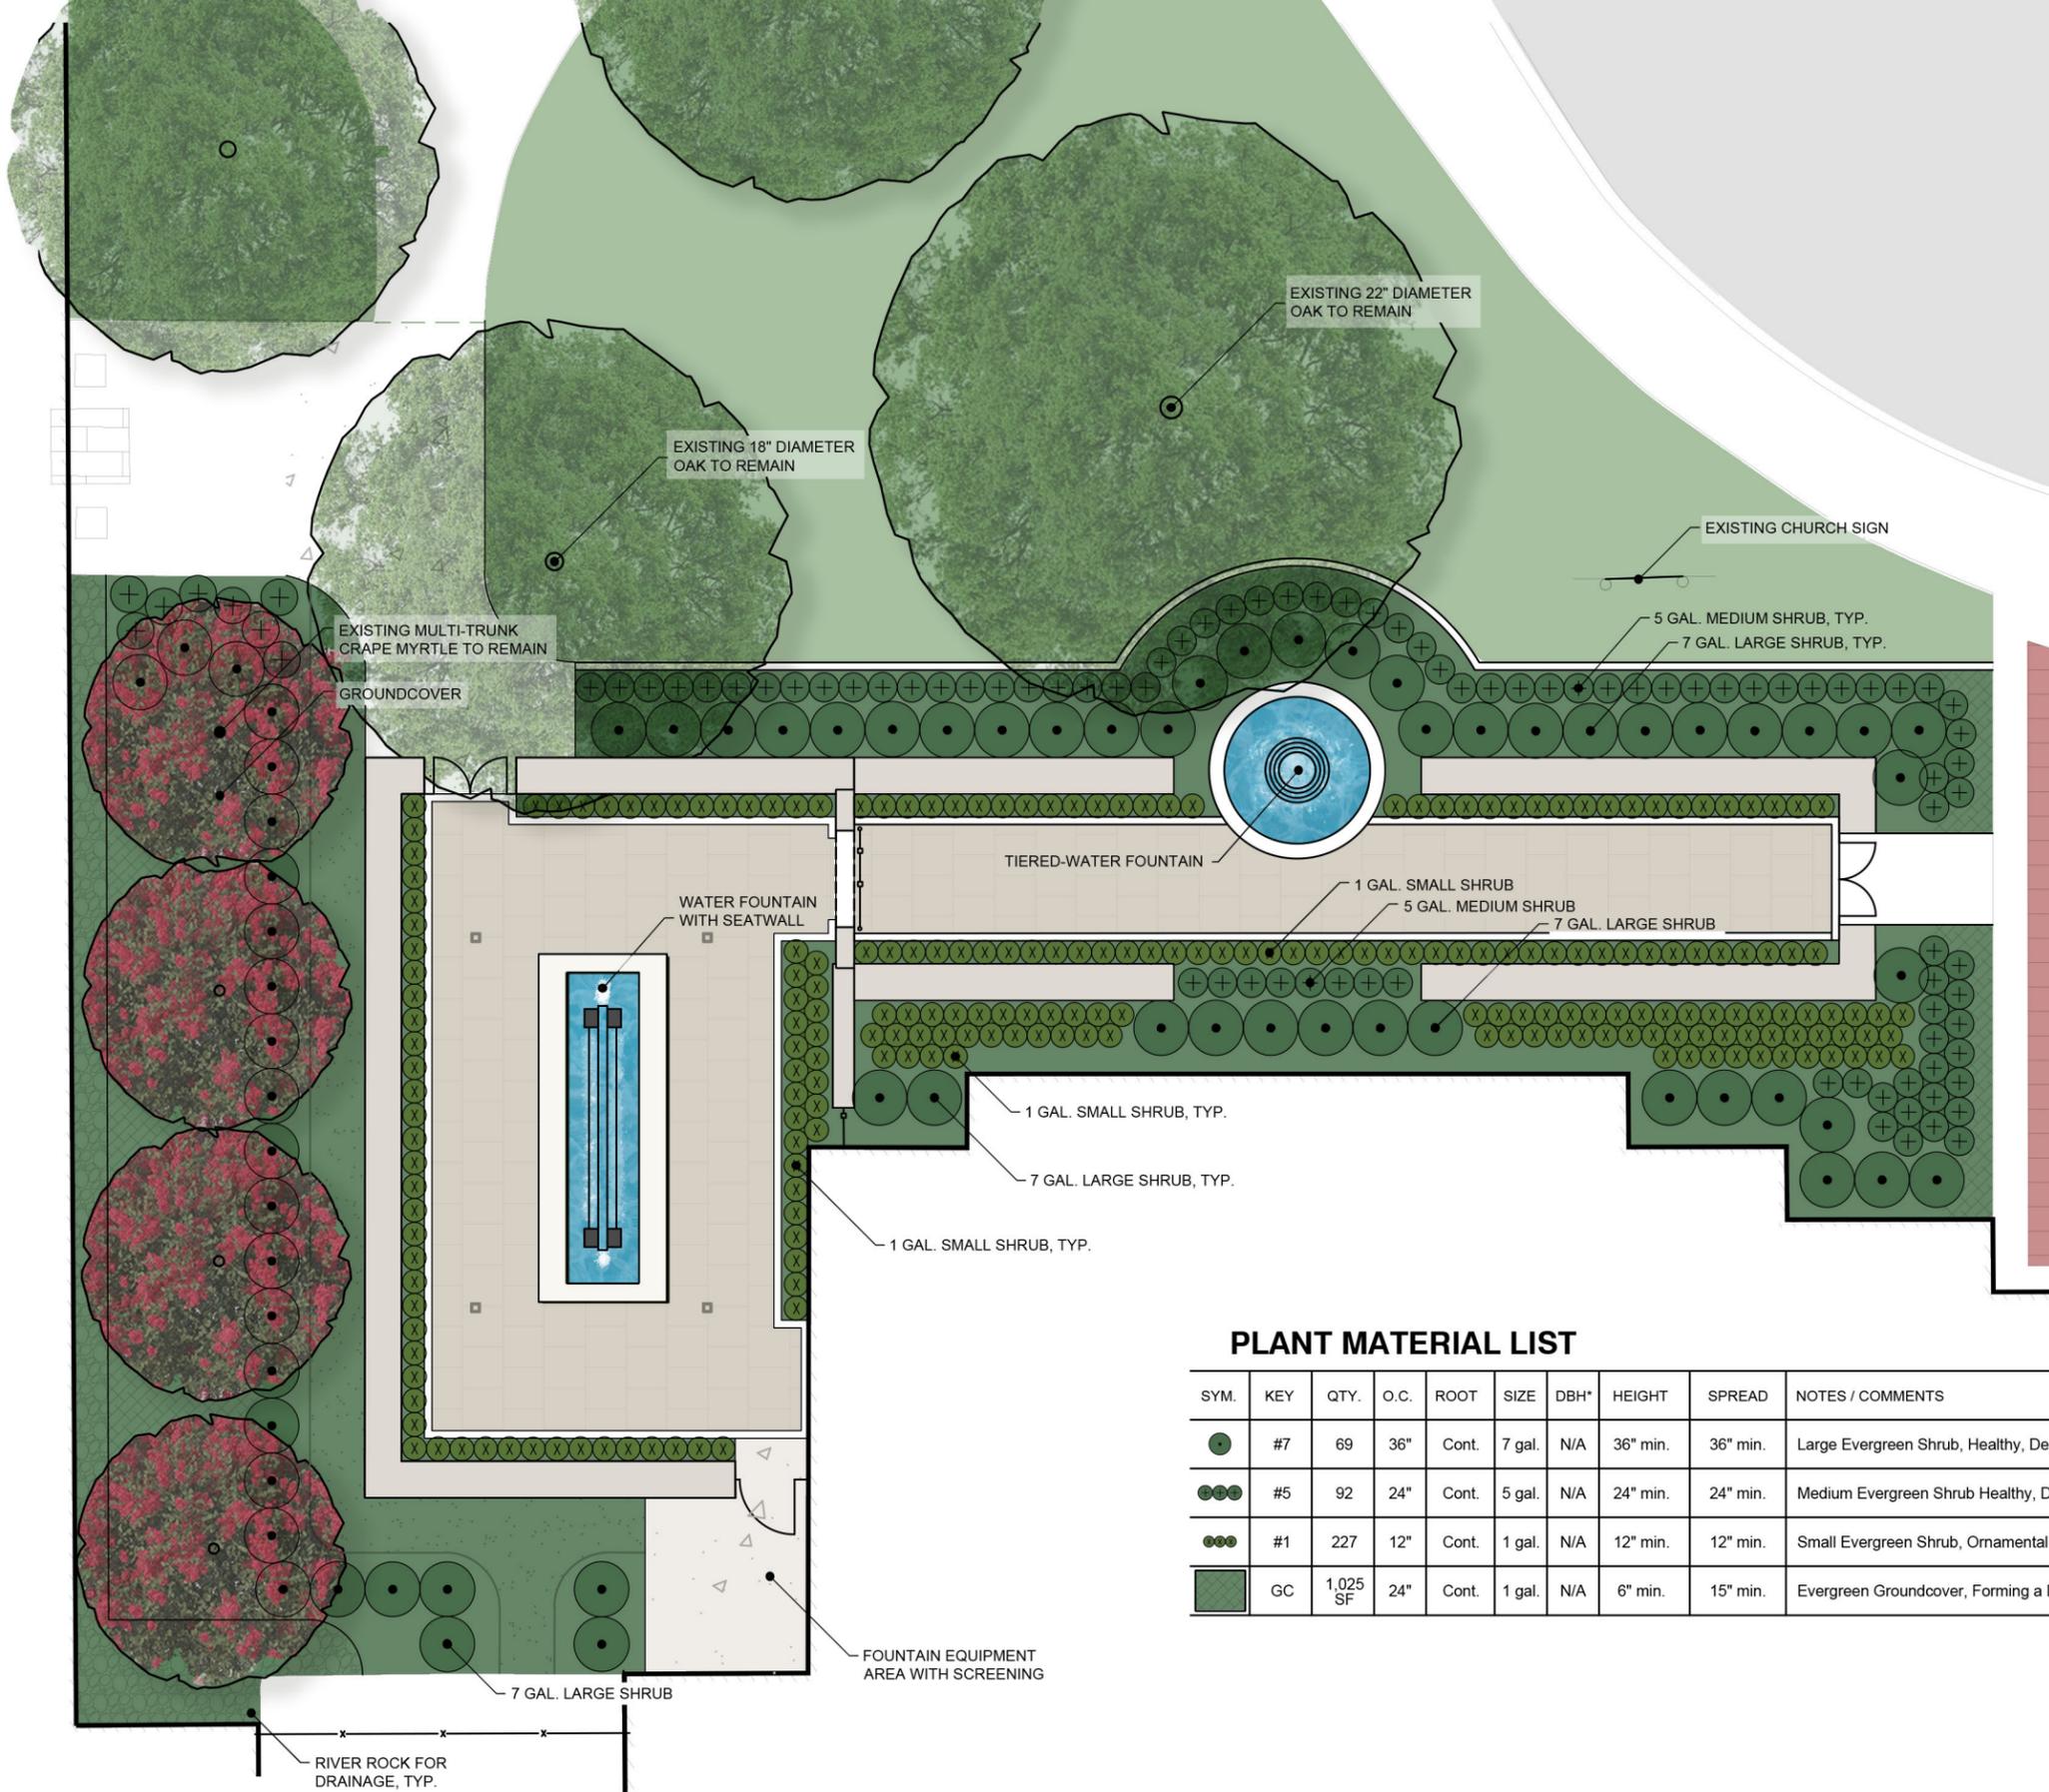

KEY MAP

LANDSCAPE & IRRIGATION NOTE

All existing trees classified as a "Designated Tree" per University Park standards shall be protected during construction. The proposed Memorial Garden & Columbarium will require the removal of five (5) Crape Myrtles to accommodate proposed improvements.

All proposed landscape areas will have automatic irrigation which will be tied into the Church's existing irrigation system. Irrigation will be designed in accordance with local and TCEQ standards.

PLANT MATERIAL LIST


SYM.	KEY	QTY.	O.C.	ROOT	SIZE	DBH*	HEIGHT	SPREAD	NOTES / COMMENTS
	#7	69	36"	Cont.	7 gal.	N/A	36" min.	36" min.	Large Evergreen Shrub, Healthy, Dense Growth, Rounded Form, Branching to Ground
	#5	92	24"	Cont.	5 gal.	N/A	24" min.	24" min.	Medium Evergreen Shrub Healthy, Dense Growth, Rounded Form, Branching to Ground
	#1	227	12"	Cont.	1 gal.	N/A	12" min.	12" min.	Small Evergreen Shrub, Ornamental Grass or Low-Growing Groundcover
	GC	1,025 SF	24"	Cont.	1 gal.	N/A	6" min.	15" min.	Evergreen Groundcover, Forming a Dense Mat



GRAPHIC SCALE



Scale 1"=10'

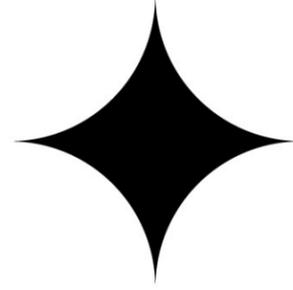

Park Cities
BAPTIST CHURCH

OMNIPLAN
ARCHITECTS