


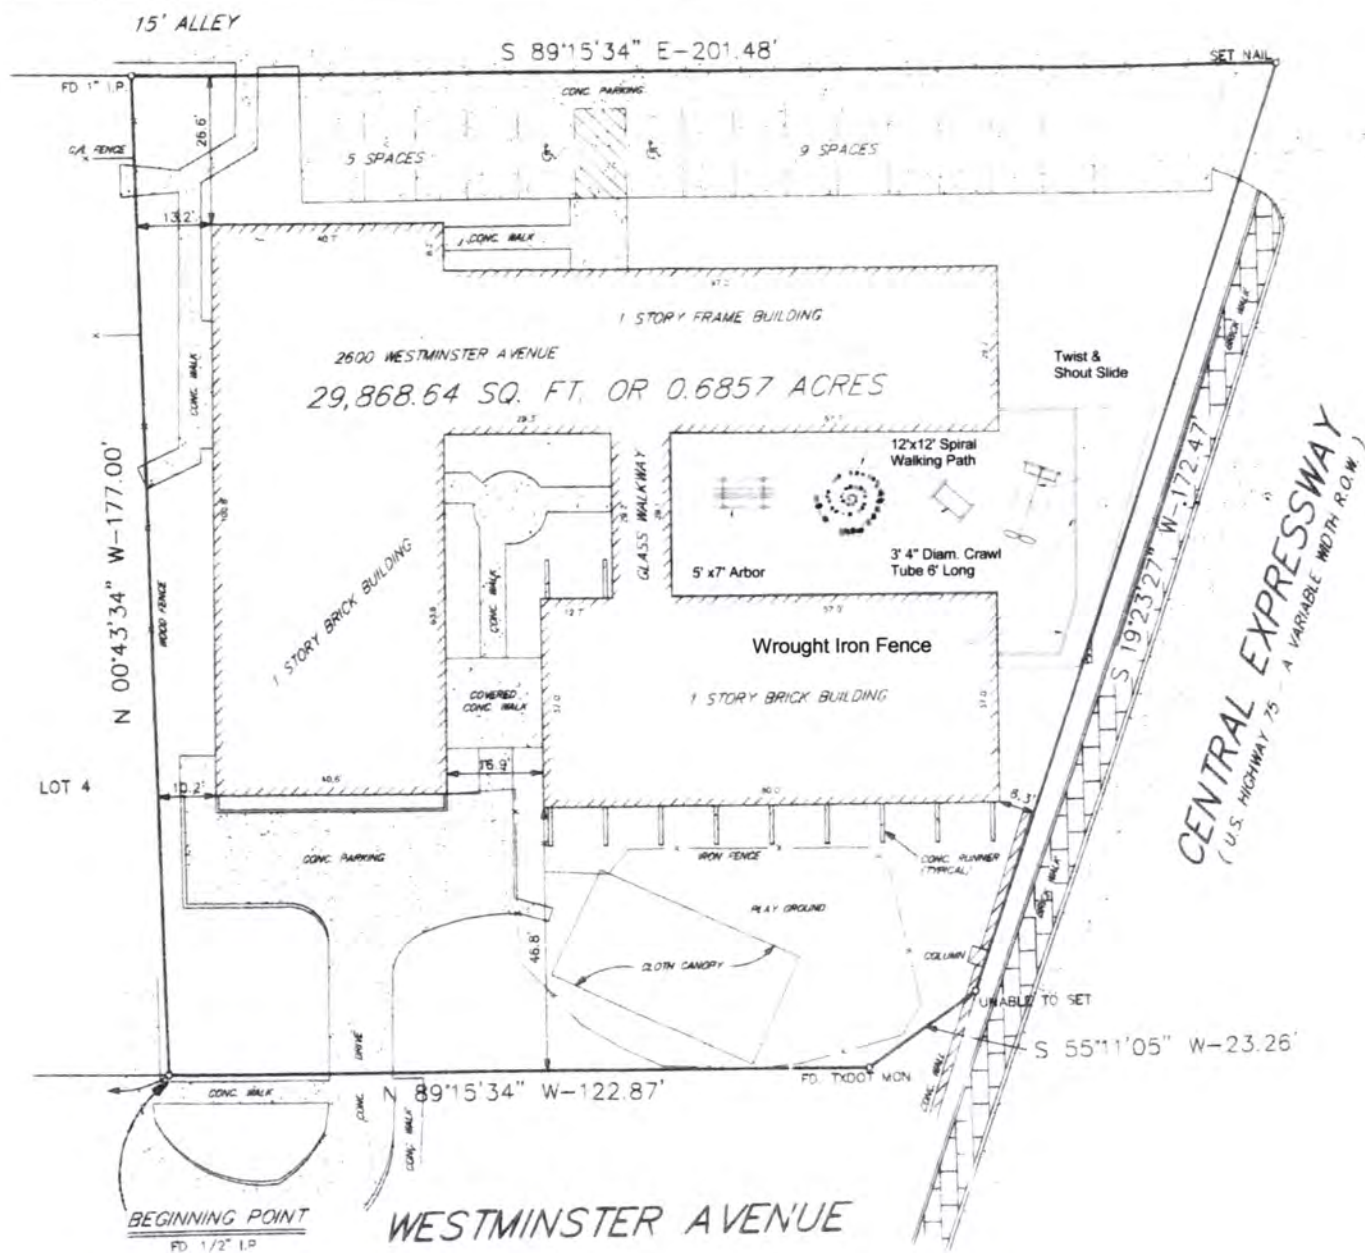




LABYRINTH WALKING PATH
12ft x 12ft x 8"







8FT T X 7FTW X 5FT DEEP

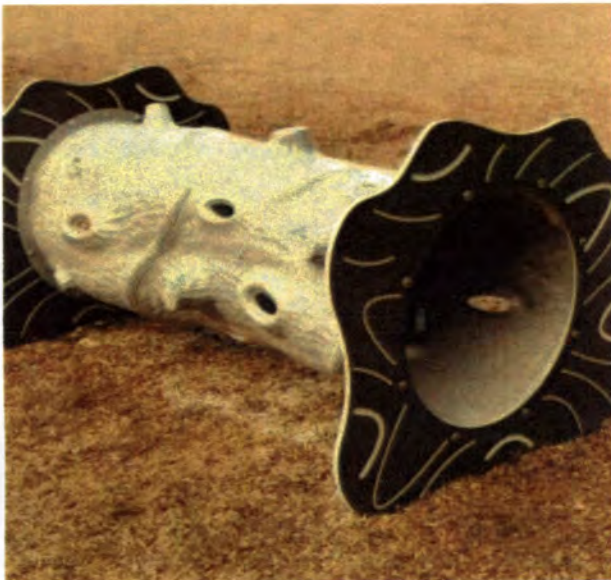

LOG THEMED CRAWL TUBE
6ft x 3'11 x 3'4"



DOUBLE TWIST AND SHOUT SLIDE
(NEUTRAL COLORS EARTHTONES)
13FT LONG X 4FT WIDE X 8'6" TALL

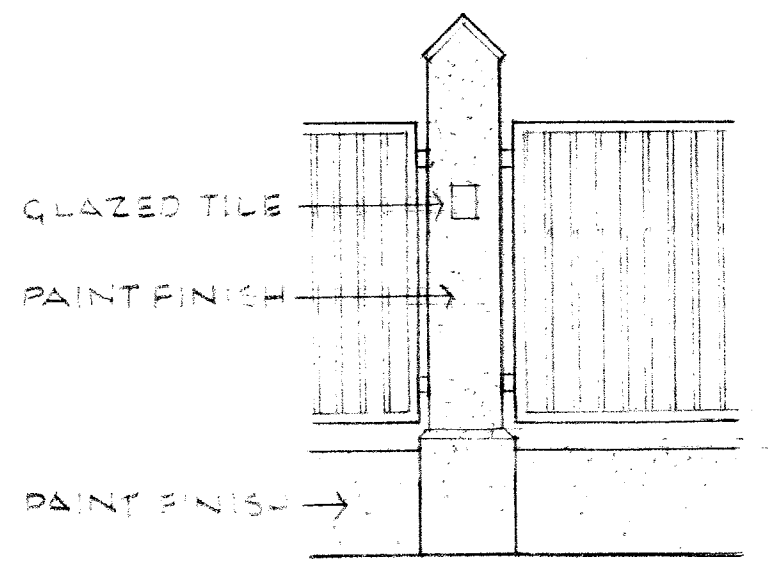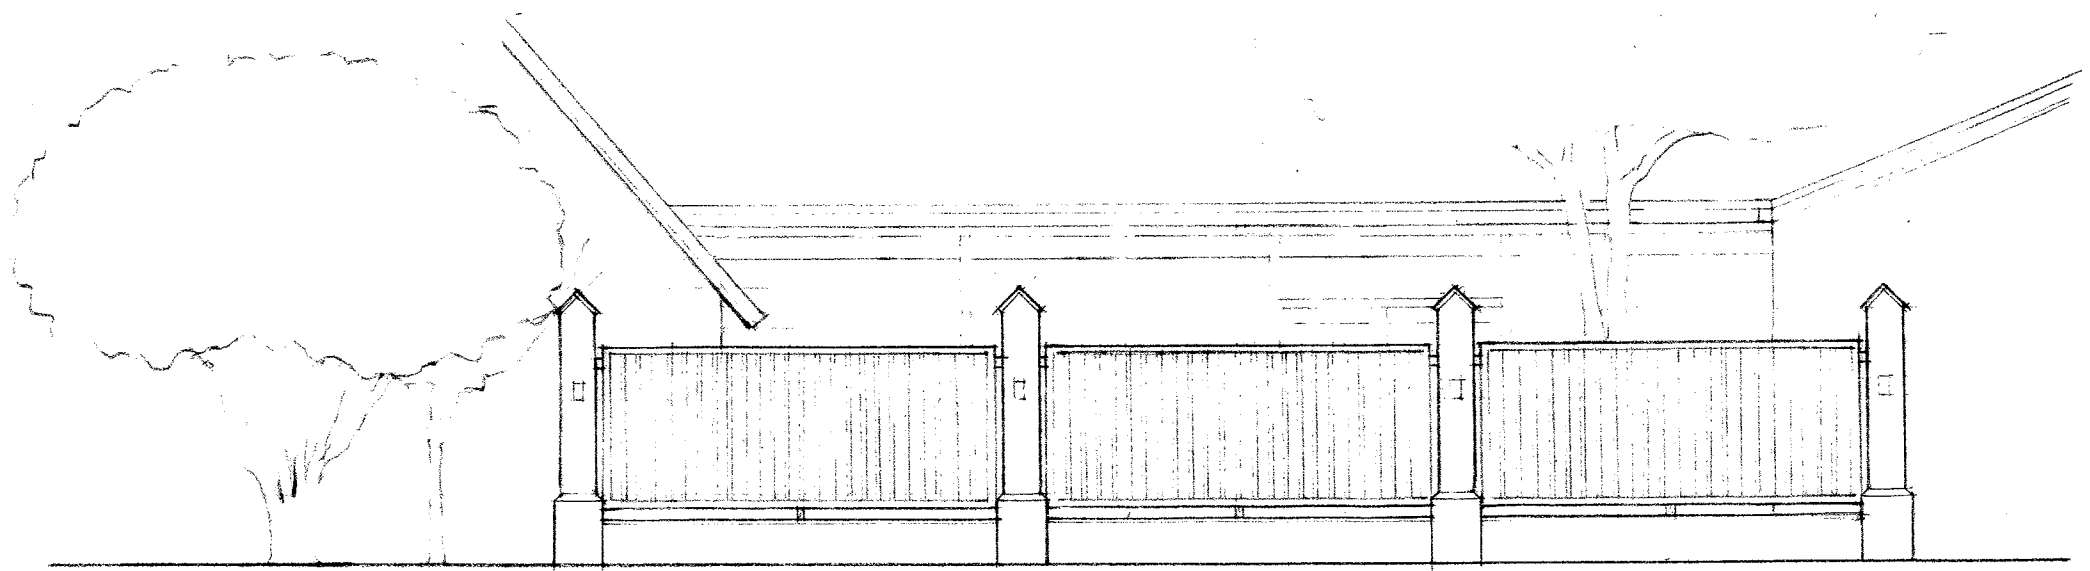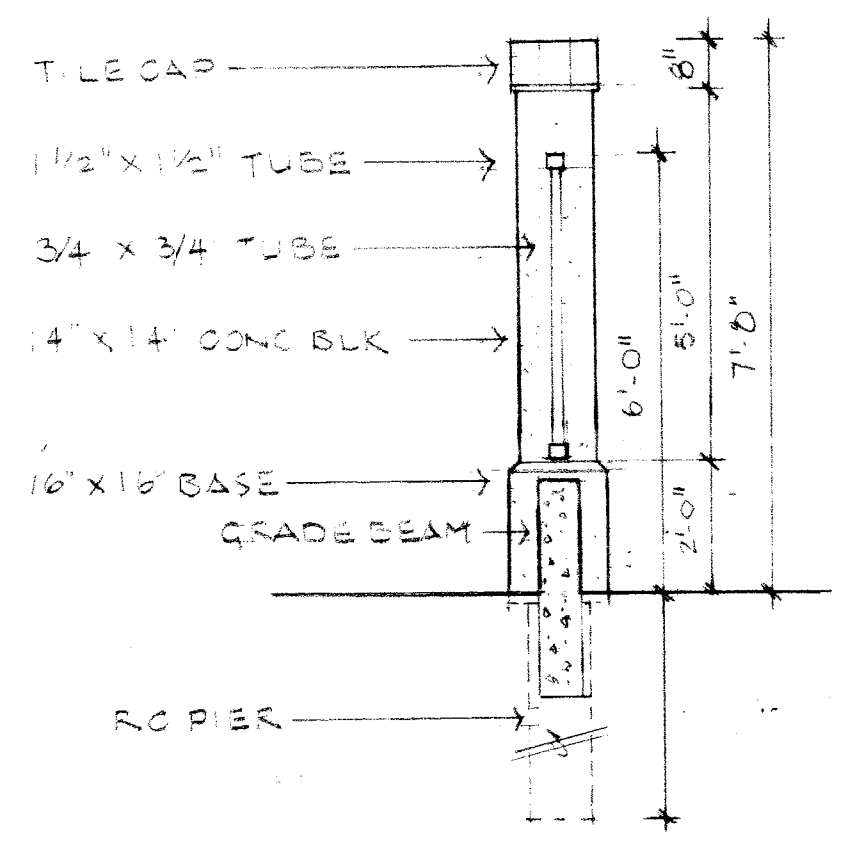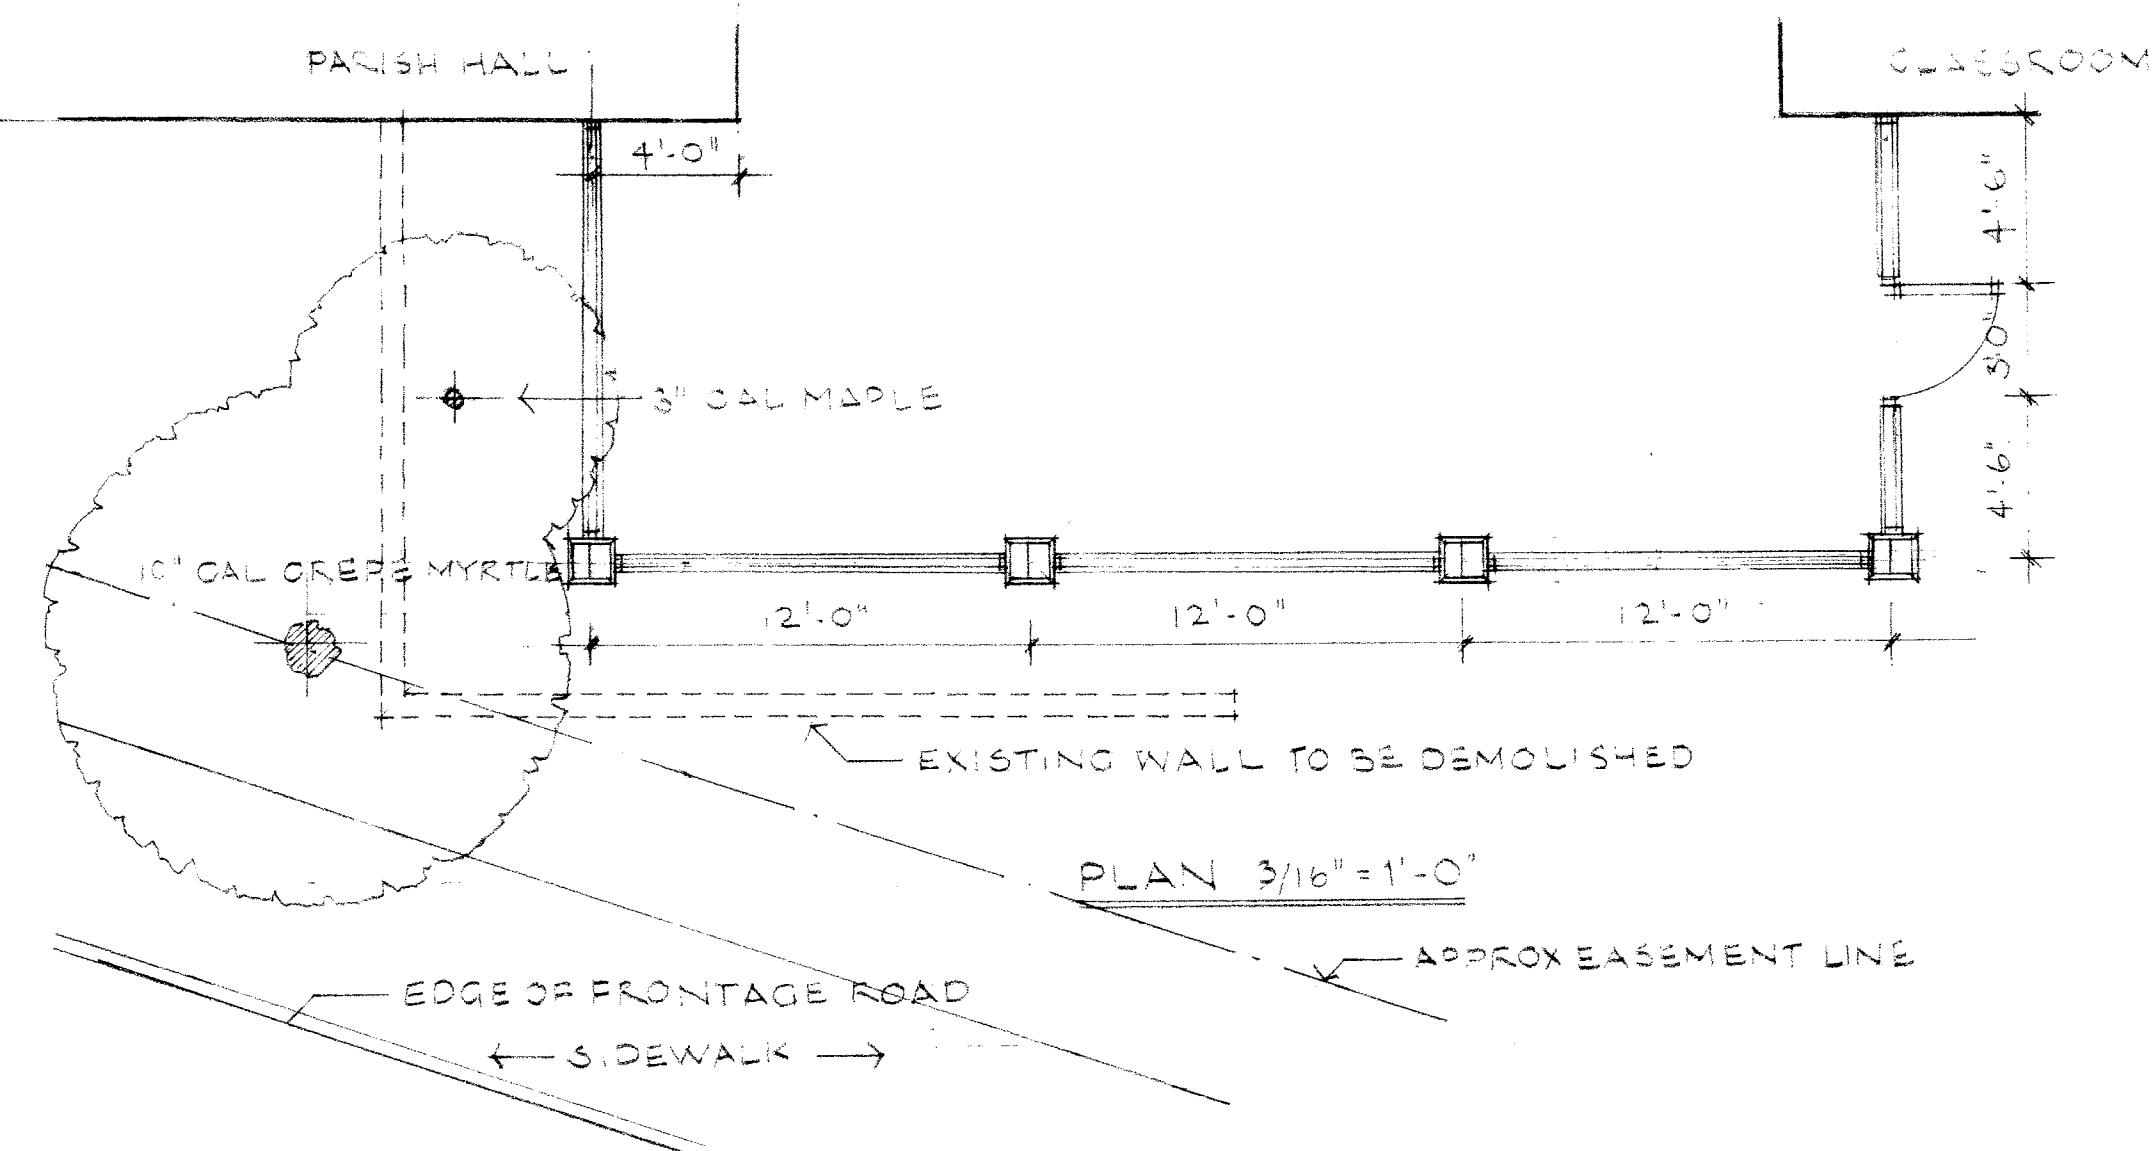


ELEVATION 3/16" = 1'-0"

STOKRISTOPHER'S CHURCH PLAYGROUND FENCE 04/05/2014



ST CHRISTOPHER'S CHURCH PLAYGROUND FENCE - ELEVATION (3/8" - 1'-0") 05-05-14

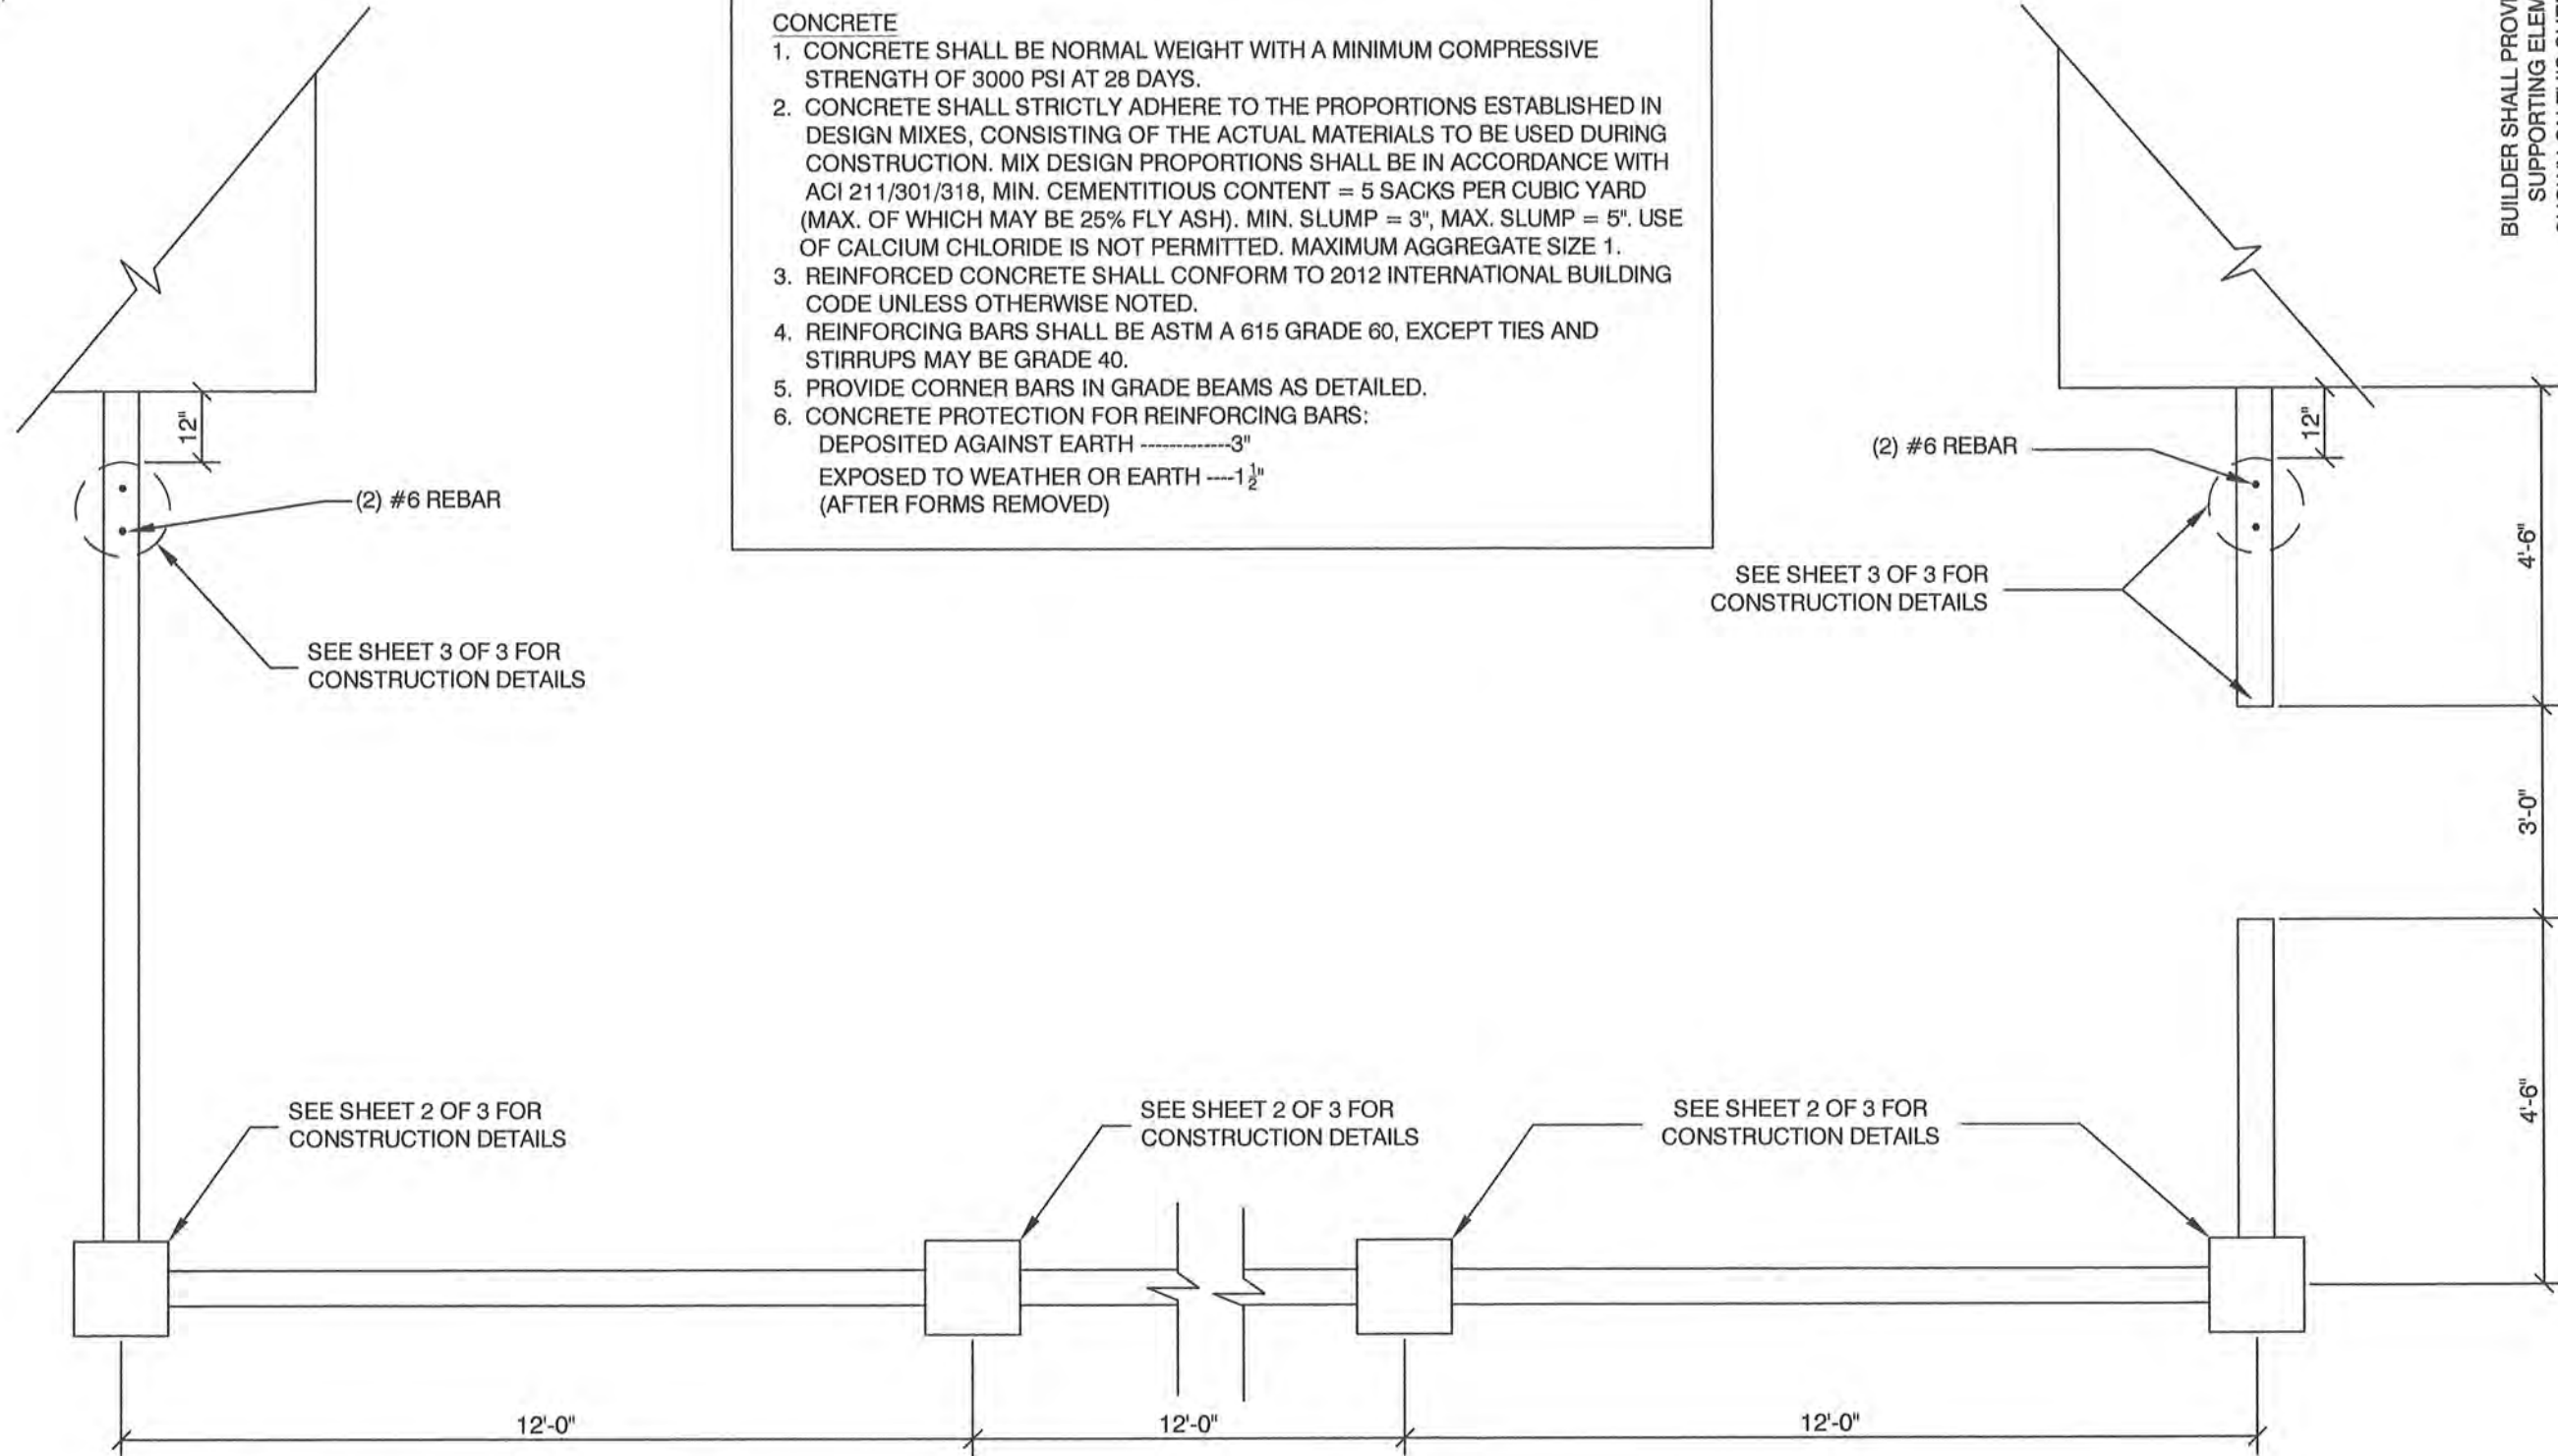

NOTES:

1. CONTRACTOR IS RESPONSIBLE FOR ENSURING THAT ALL SITE IMPROVEMENTS AND PROPER DRAINAGE IS MAINTAINED DURING CONSTRUCTION.

CONCRETE

1. CONCRETE SHALL BE NORMAL WEIGHT WITH A MINIMUM COMPRESSIVE STRENGTH OF 3000 PSI AT 28 DAYS.
2. CONCRETE SHALL STRICTLY ADHERE TO THE PROPORTIONS ESTABLISHED IN DESIGN MIXES, CONSISTING OF THE ACTUAL MATERIALS TO BE USED DURING CONSTRUCTION. MIX DESIGN PROPORTIONS SHALL BE IN ACCORDANCE WITH ACI 211/301/318, MIN. CEMENTITIOUS CONTENT = 5 SACKS PER CUBIC YARD (MAX. OF WHICH MAY BE 25% FLY ASH). MIN. SLUMP = 3", MAX. SLUMP = 5". USE OF CALCIUM CHLORIDE IS NOT PERMITTED. MAXIMUM AGGREGATE SIZE 1.
3. REINFORCED CONCRETE SHALL CONFORM TO 2012 INTERNATIONAL BUILDING CODE UNLESS OTHERWISE NOTED.
4. REINFORCING BARS SHALL BE ASTM A 615 GRADE 60, EXCEPT TIES AND STIRRUPS MAY BE GRADE 40.
5. PROVIDE CORNER BARS IN GRADE BEAMS AS DETAILED.
6. CONCRETE PROTECTION FOR REINFORCING BARS:
DEPOSITED AGAINST EARTH -----3"
EXPOSED TO WEATHER OR EARTH ----1 1/2"
(AFTER FORMS REMOVED)

BUILDER SHALL PROVIDE CONNECTIONS AND SUPPORTING ELEMENTS FOR FRAMING SHOWN ON THIS SHEET PER INTERNATIONAL CODES AND LOCAL CODE REQUIREMENTS.

**PLAYGROUND FENCE
PLAN VIEW**

CONTACT: R. LEACH (214) 796-5929

JOB:

7900 LOVERS LANE
DALLAS, TX 75225

SHEET
1
OF 3

DRAWN BY: C.I.

SCALE: 3/8" = 1'-0"

DATE: 05/28/2014

REVISION:

ES3467

EVERGREEN
STRUCTURES, LLC
QUALITY IN ENGINEERING

7324 GASTON AVE STE. 124-335

DALLAS, TX 75214

TELEPHONE: 214-221-8866


FAX: 214-660-3210

www.evergreenstructures.com




THE SEAL APPEARING ON THIS DOCUMENT WAS AUTHORIZED BY IAN G. RAY, P.E. 94568 ON 05-28-2014.


DIMENSIONS ARE APPROXIMATE

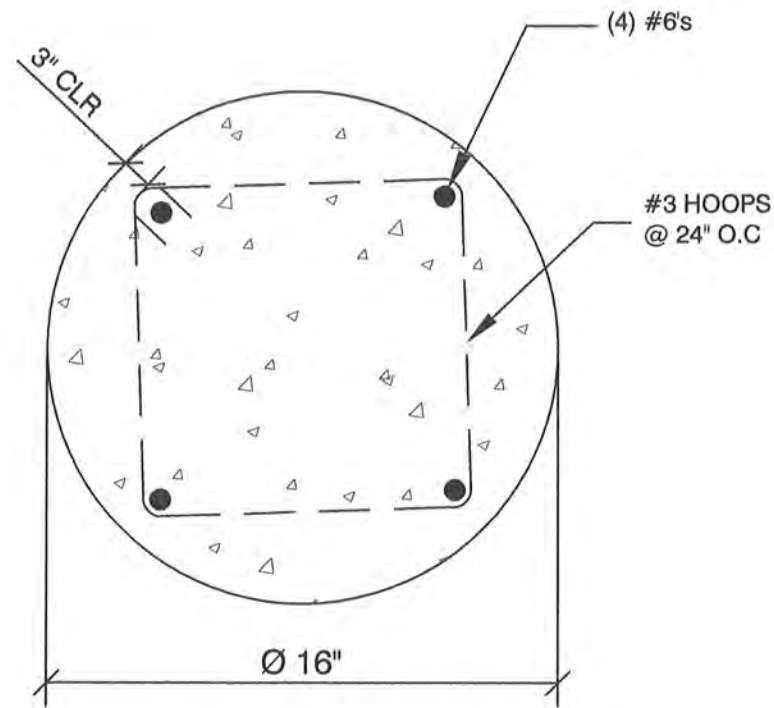


DETAIL 1: PIER
SECTION N.T.S

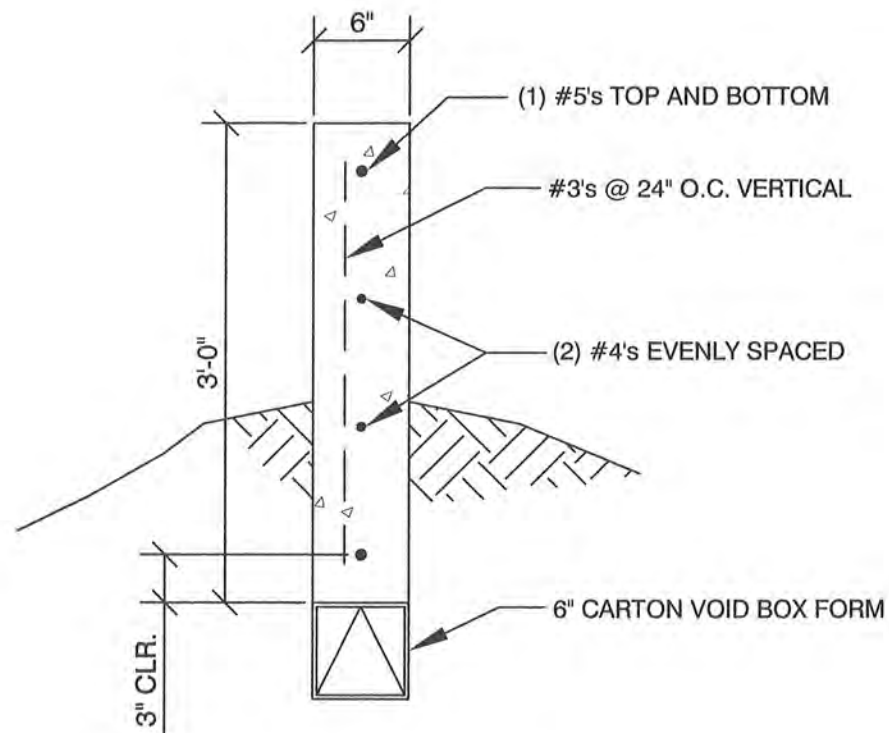


DETAIL 2:
WALL SECTION N.T.S

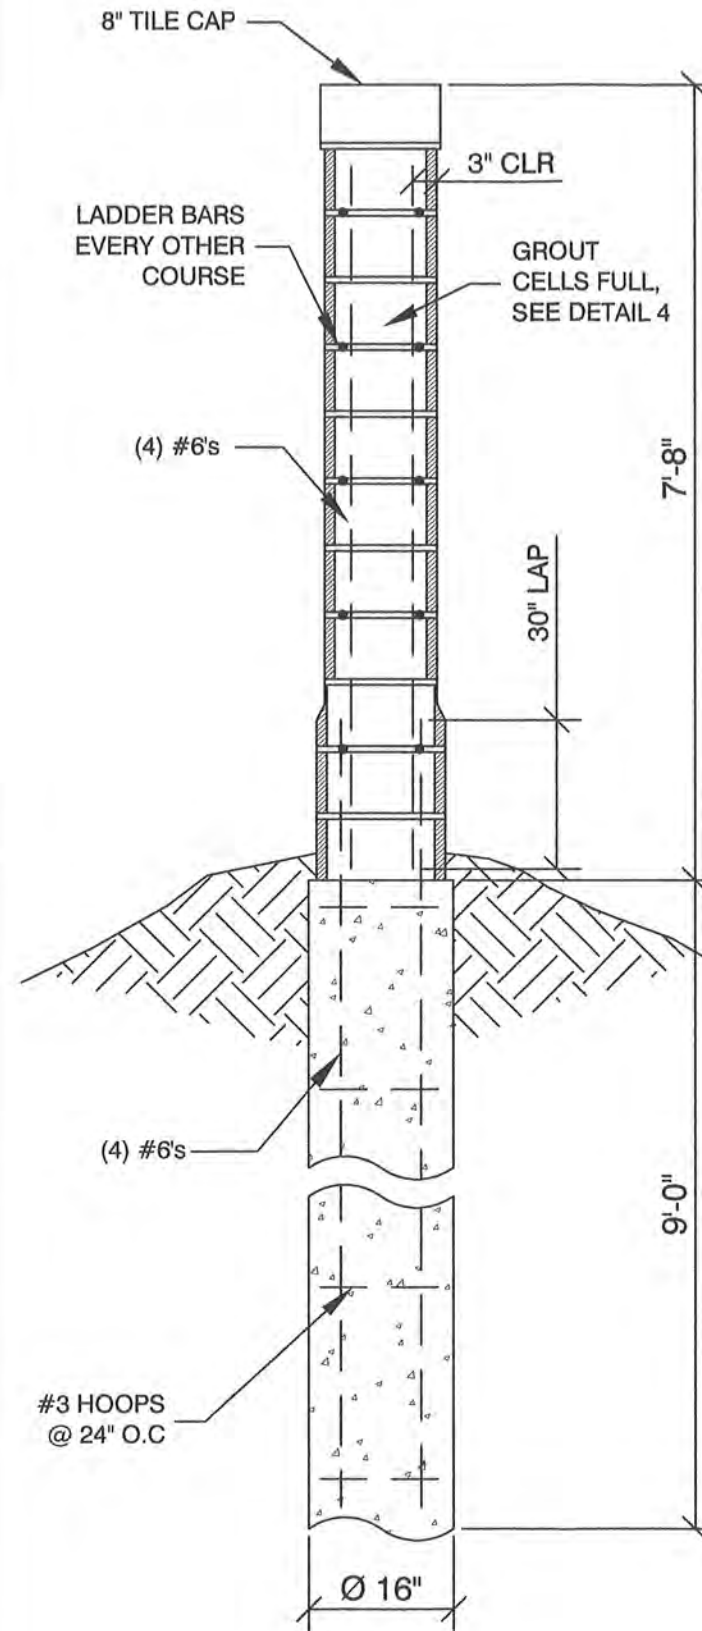

DETAIL 3: PIER & COLUMN

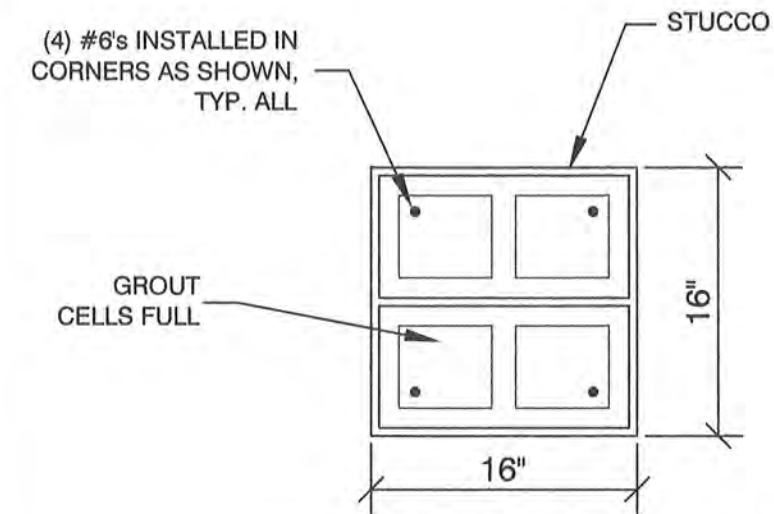

DETAIL 4: COLUMN SECTION N.T.S.

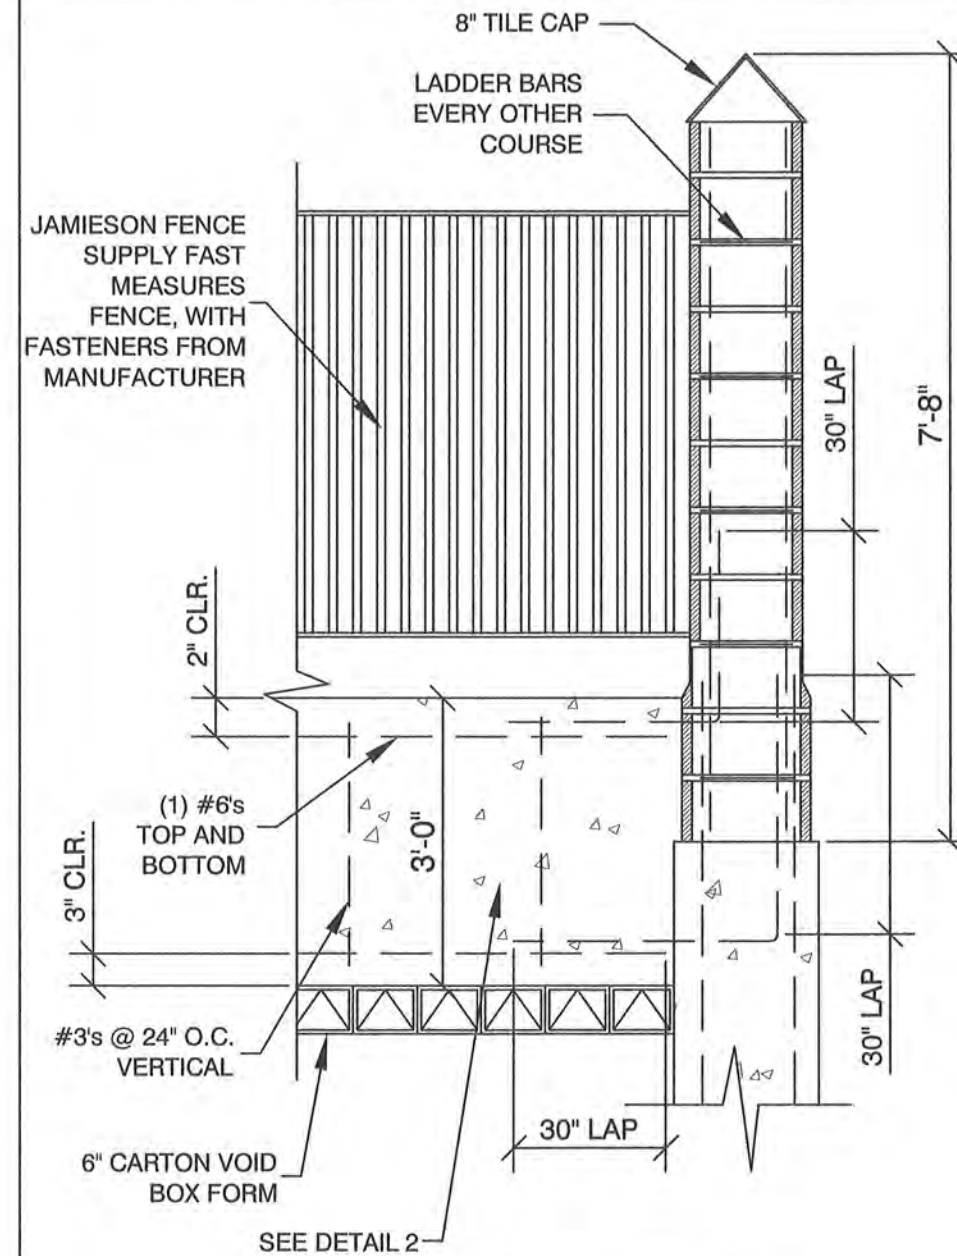

DETAIL 5: COLUMN & FENCE



THE SEAL APPEARING ON THIS DOCUMENT WAS AUTHORIZED BY IAN G. RAY, P.E. 94568 ON 05-28-2014.

DETAILS

CONTACT: R. LEACH (214) 796-5929

7900 W LOVERS LANE
DALLAS, TX 75225

JOB:

SHEET
2
OF 3

DRAWN BY: O.E.

SCALE: 1/2" = 1'-0"


DATE: 05/28/2014

REVISION:

ES3467

EVERGREEN
STRUCTURES, LLC
QUALITY IN ENGINEERING

7324 GASTON AVE STE. 124-335
DALLAS, TX 75214
TELEPHONE: 214-221-8866
FAX: 214-660-3210
www.evergreenstructures.com

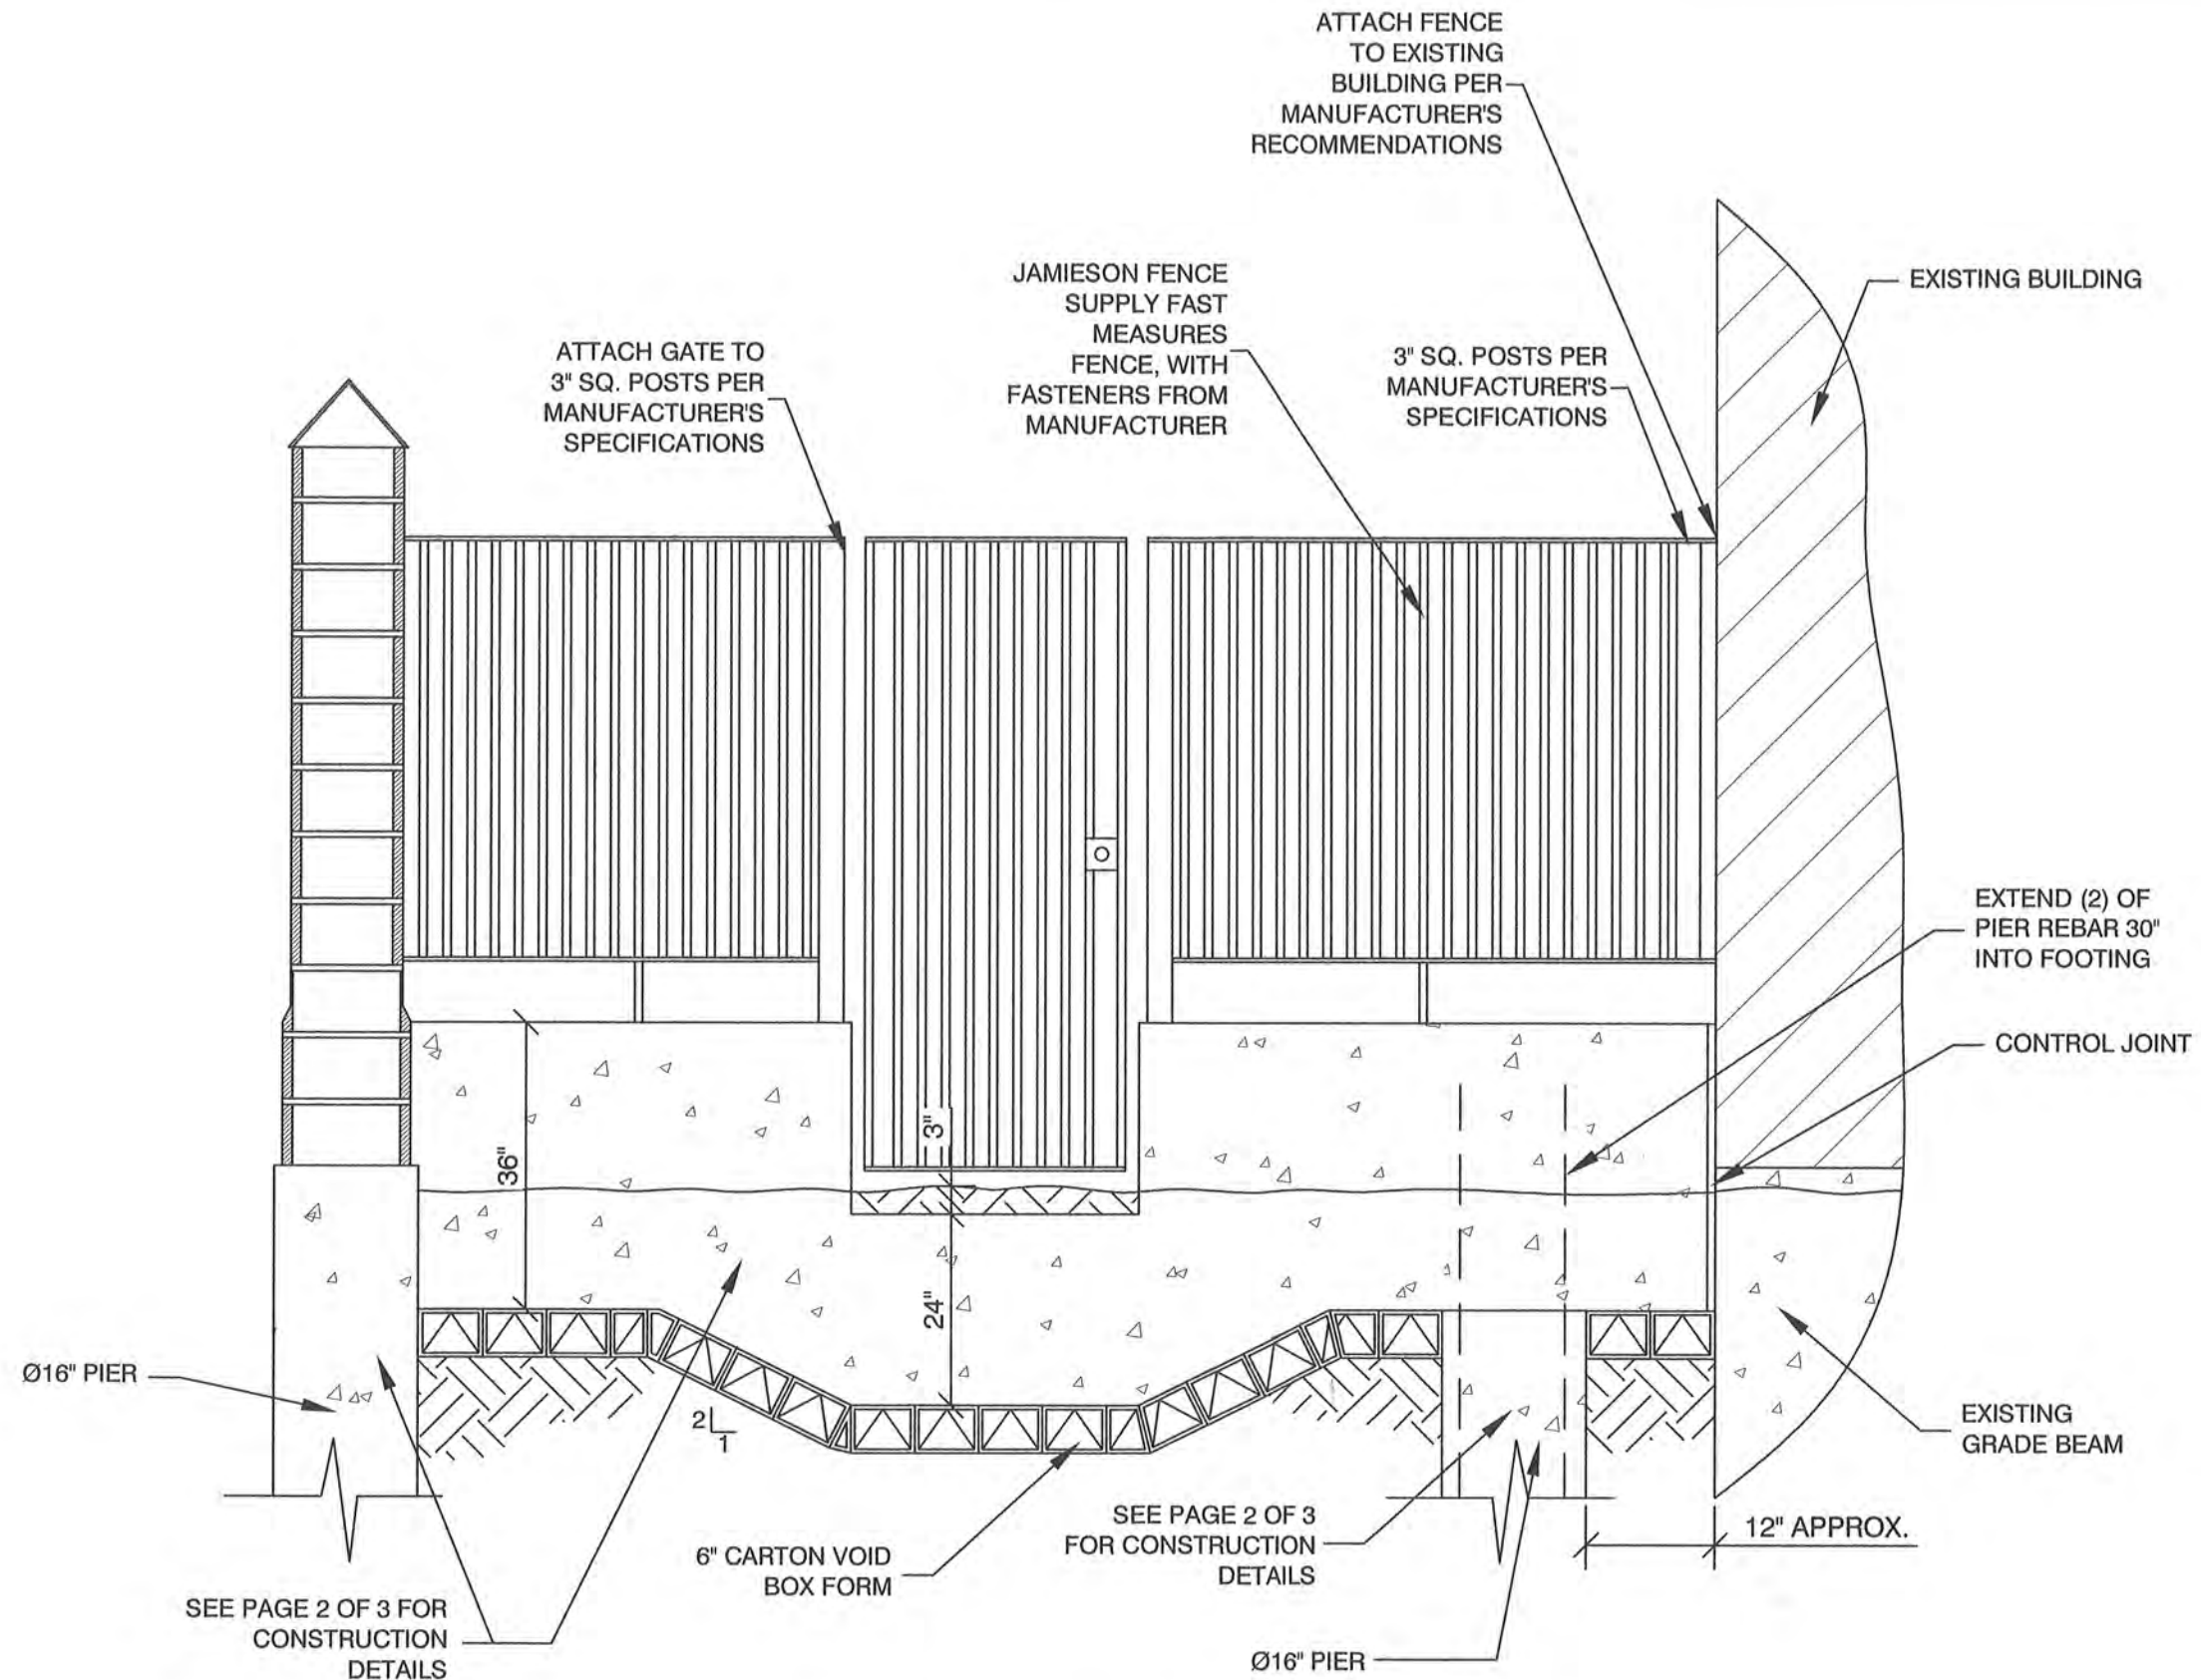

DETAIL 6: GATE ELEVATION



THE SEAL APPEARING ON THIS DOCUMENT WAS AUTHORIZED BY IAN G. RAY, P.E. 94568 ON 05-28-2014.

DETAILS

CONTACT: R. LEACH (214) 796-5929

7900 W LOVERS LANE
DALLAS, TX 75225

JOB:

SHEET
3
OF 3

DRAWN BY: O.E.

SCALE: 1/2" = 1'-0"

DATE: 05/28/2014

REVISION:

ES3467

EVERGREEN
STRUCTURES, LLC
QUALITY IN ENGINEERING

7324 GASTON AVE STE. 124-335
DALLAS, TX 75214

TELEPHONE: 214-221-8866

FAX: 214-660-3210

www.evergreenstructures.com