

CONCEPT SET - NOT FOR
REGULATORY USE, PERMITTING,
OR CONSTRUCTION

The drawings and/or specifications provided within this document are prepared for this noted project. These documents and are not to be used, in part or whole, for any other purpose, or by any other party, other than specified in the Architect/Owner Contract or by written permission from Maestri, LLC.

PROJECT

4234 MCFARLIN BLVD
UNIVERSITY PARK, TEXAS 75205

NO.	DATE	DESCRIPTION
-----	------	-------------

PROJECT NUMBER:
1867.01

CLIENT:


BILLY & REGAN PREWITT

SHEET ID

SITE PLAN

DWG #

A0.01

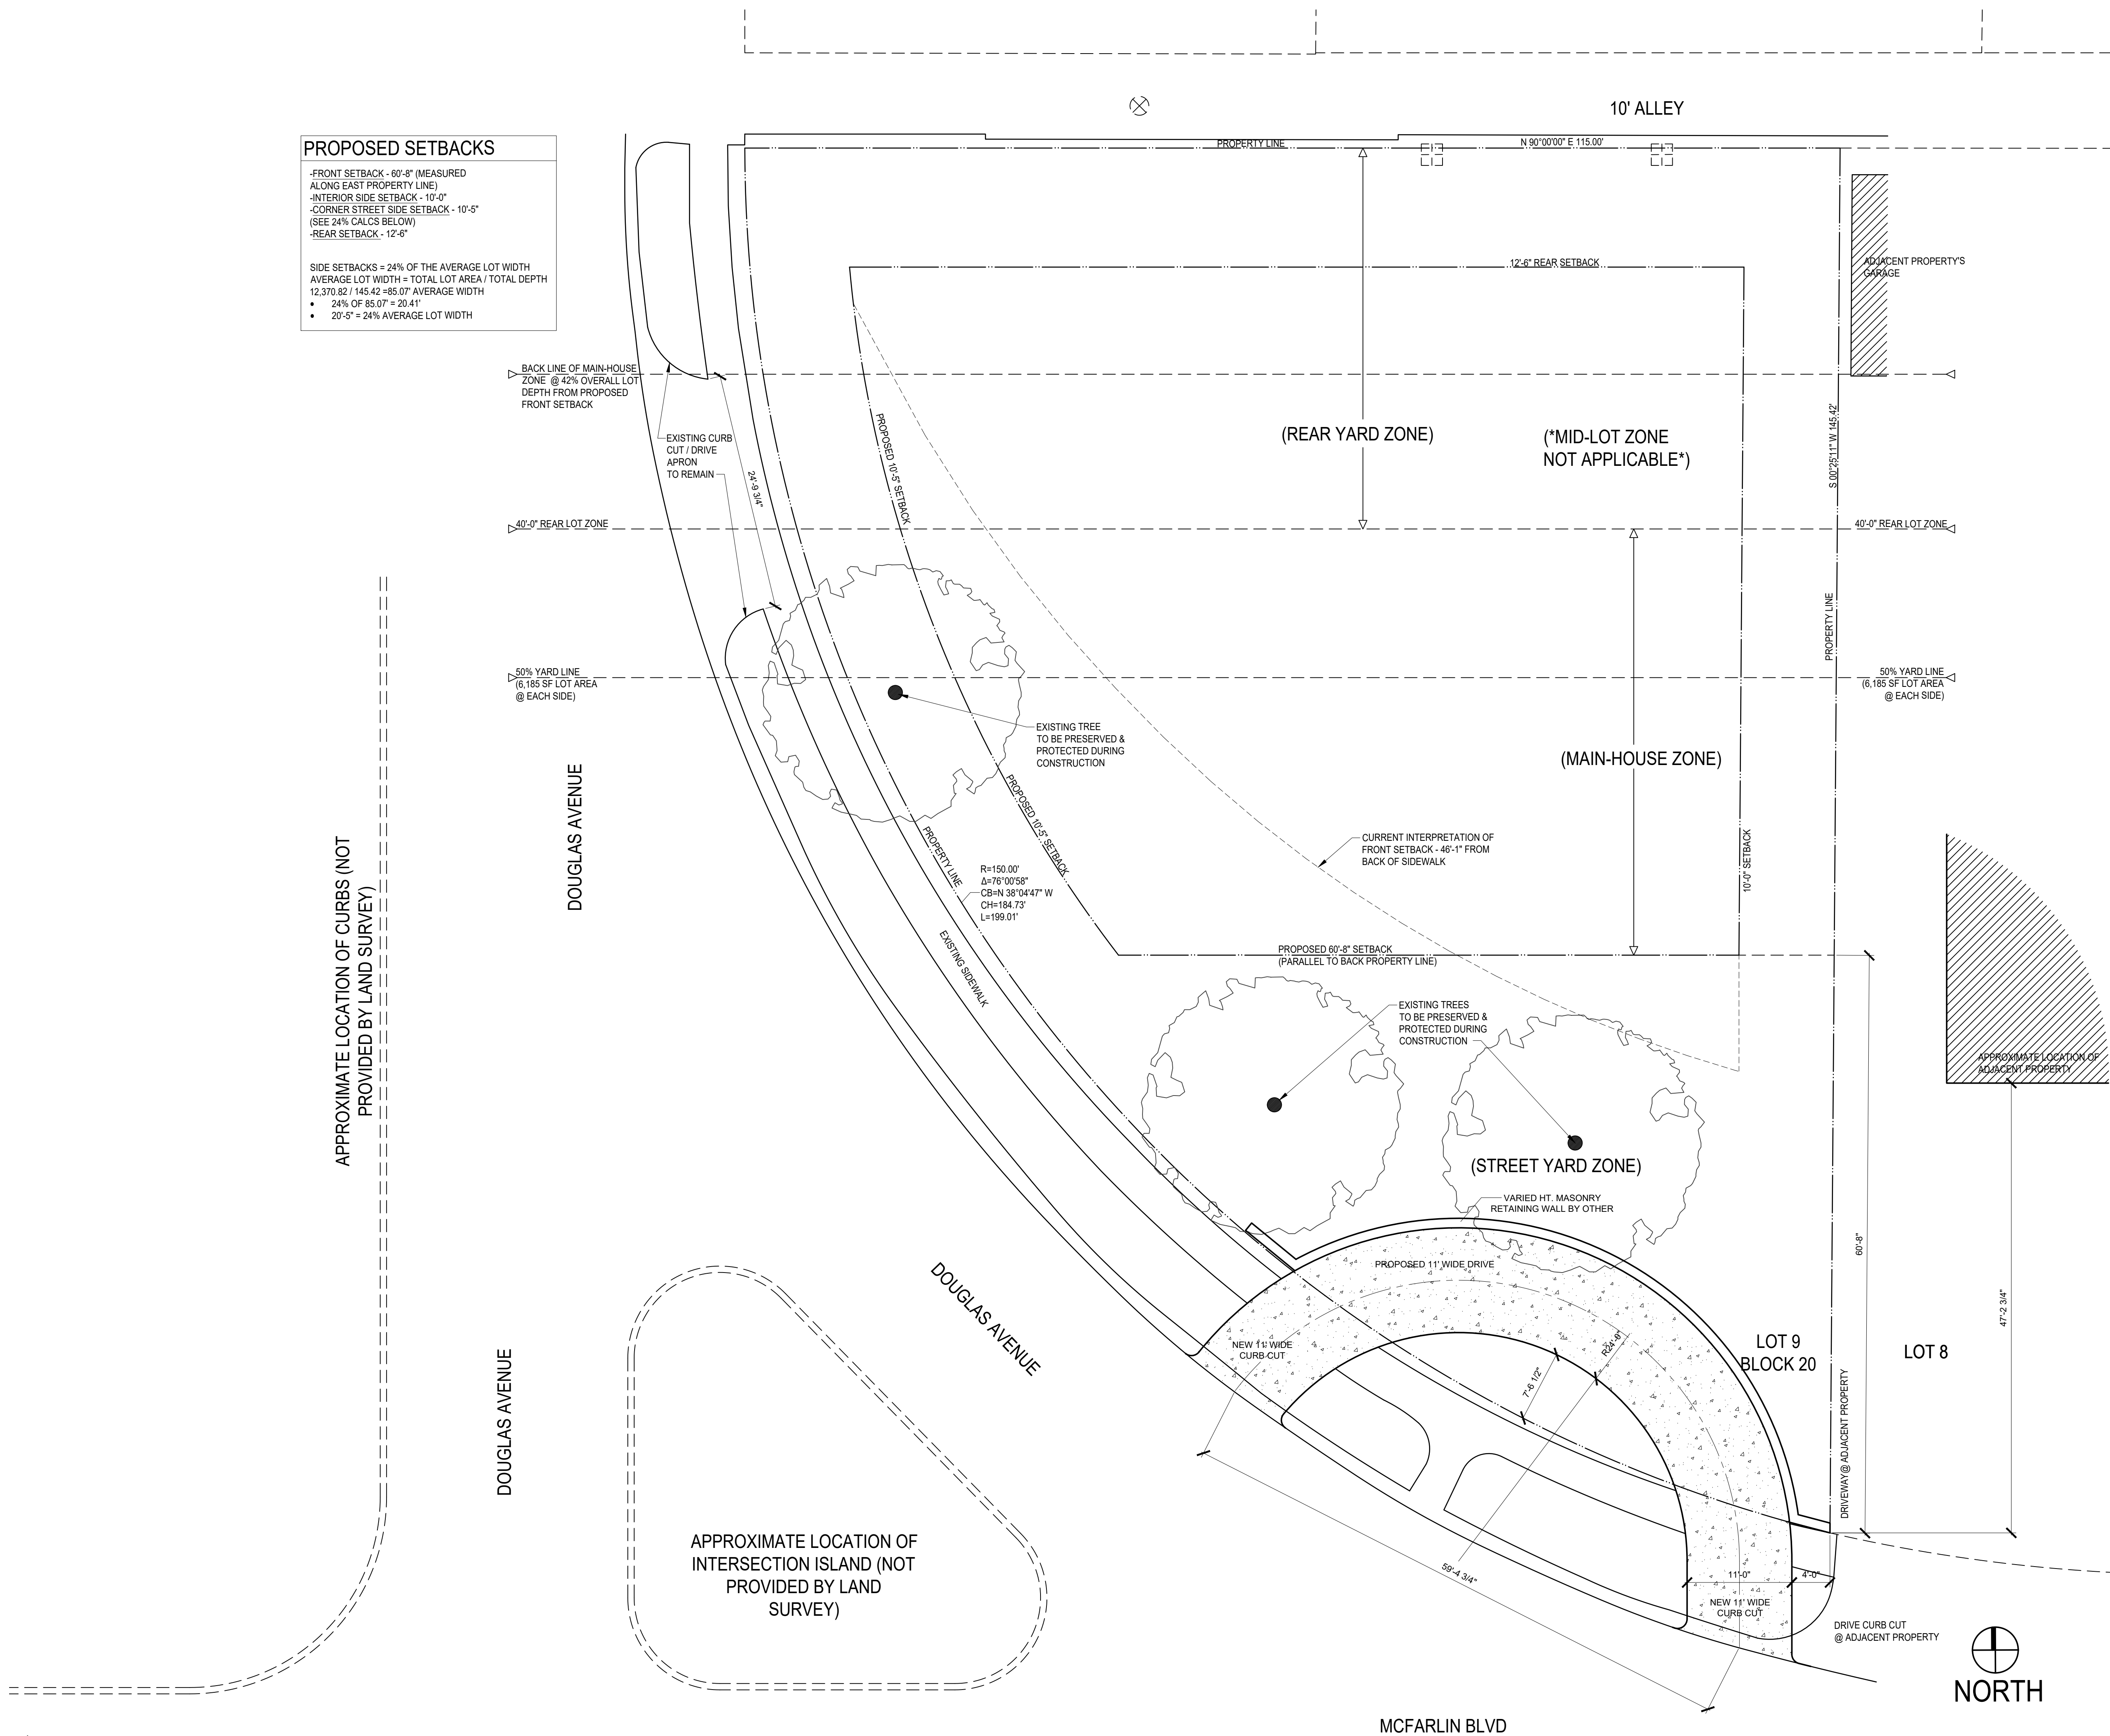

1 SITE PLAN

SCALE: 1/8" = 1'-0"