


SPORT COURT PLAN

1/16" = 1'-0"

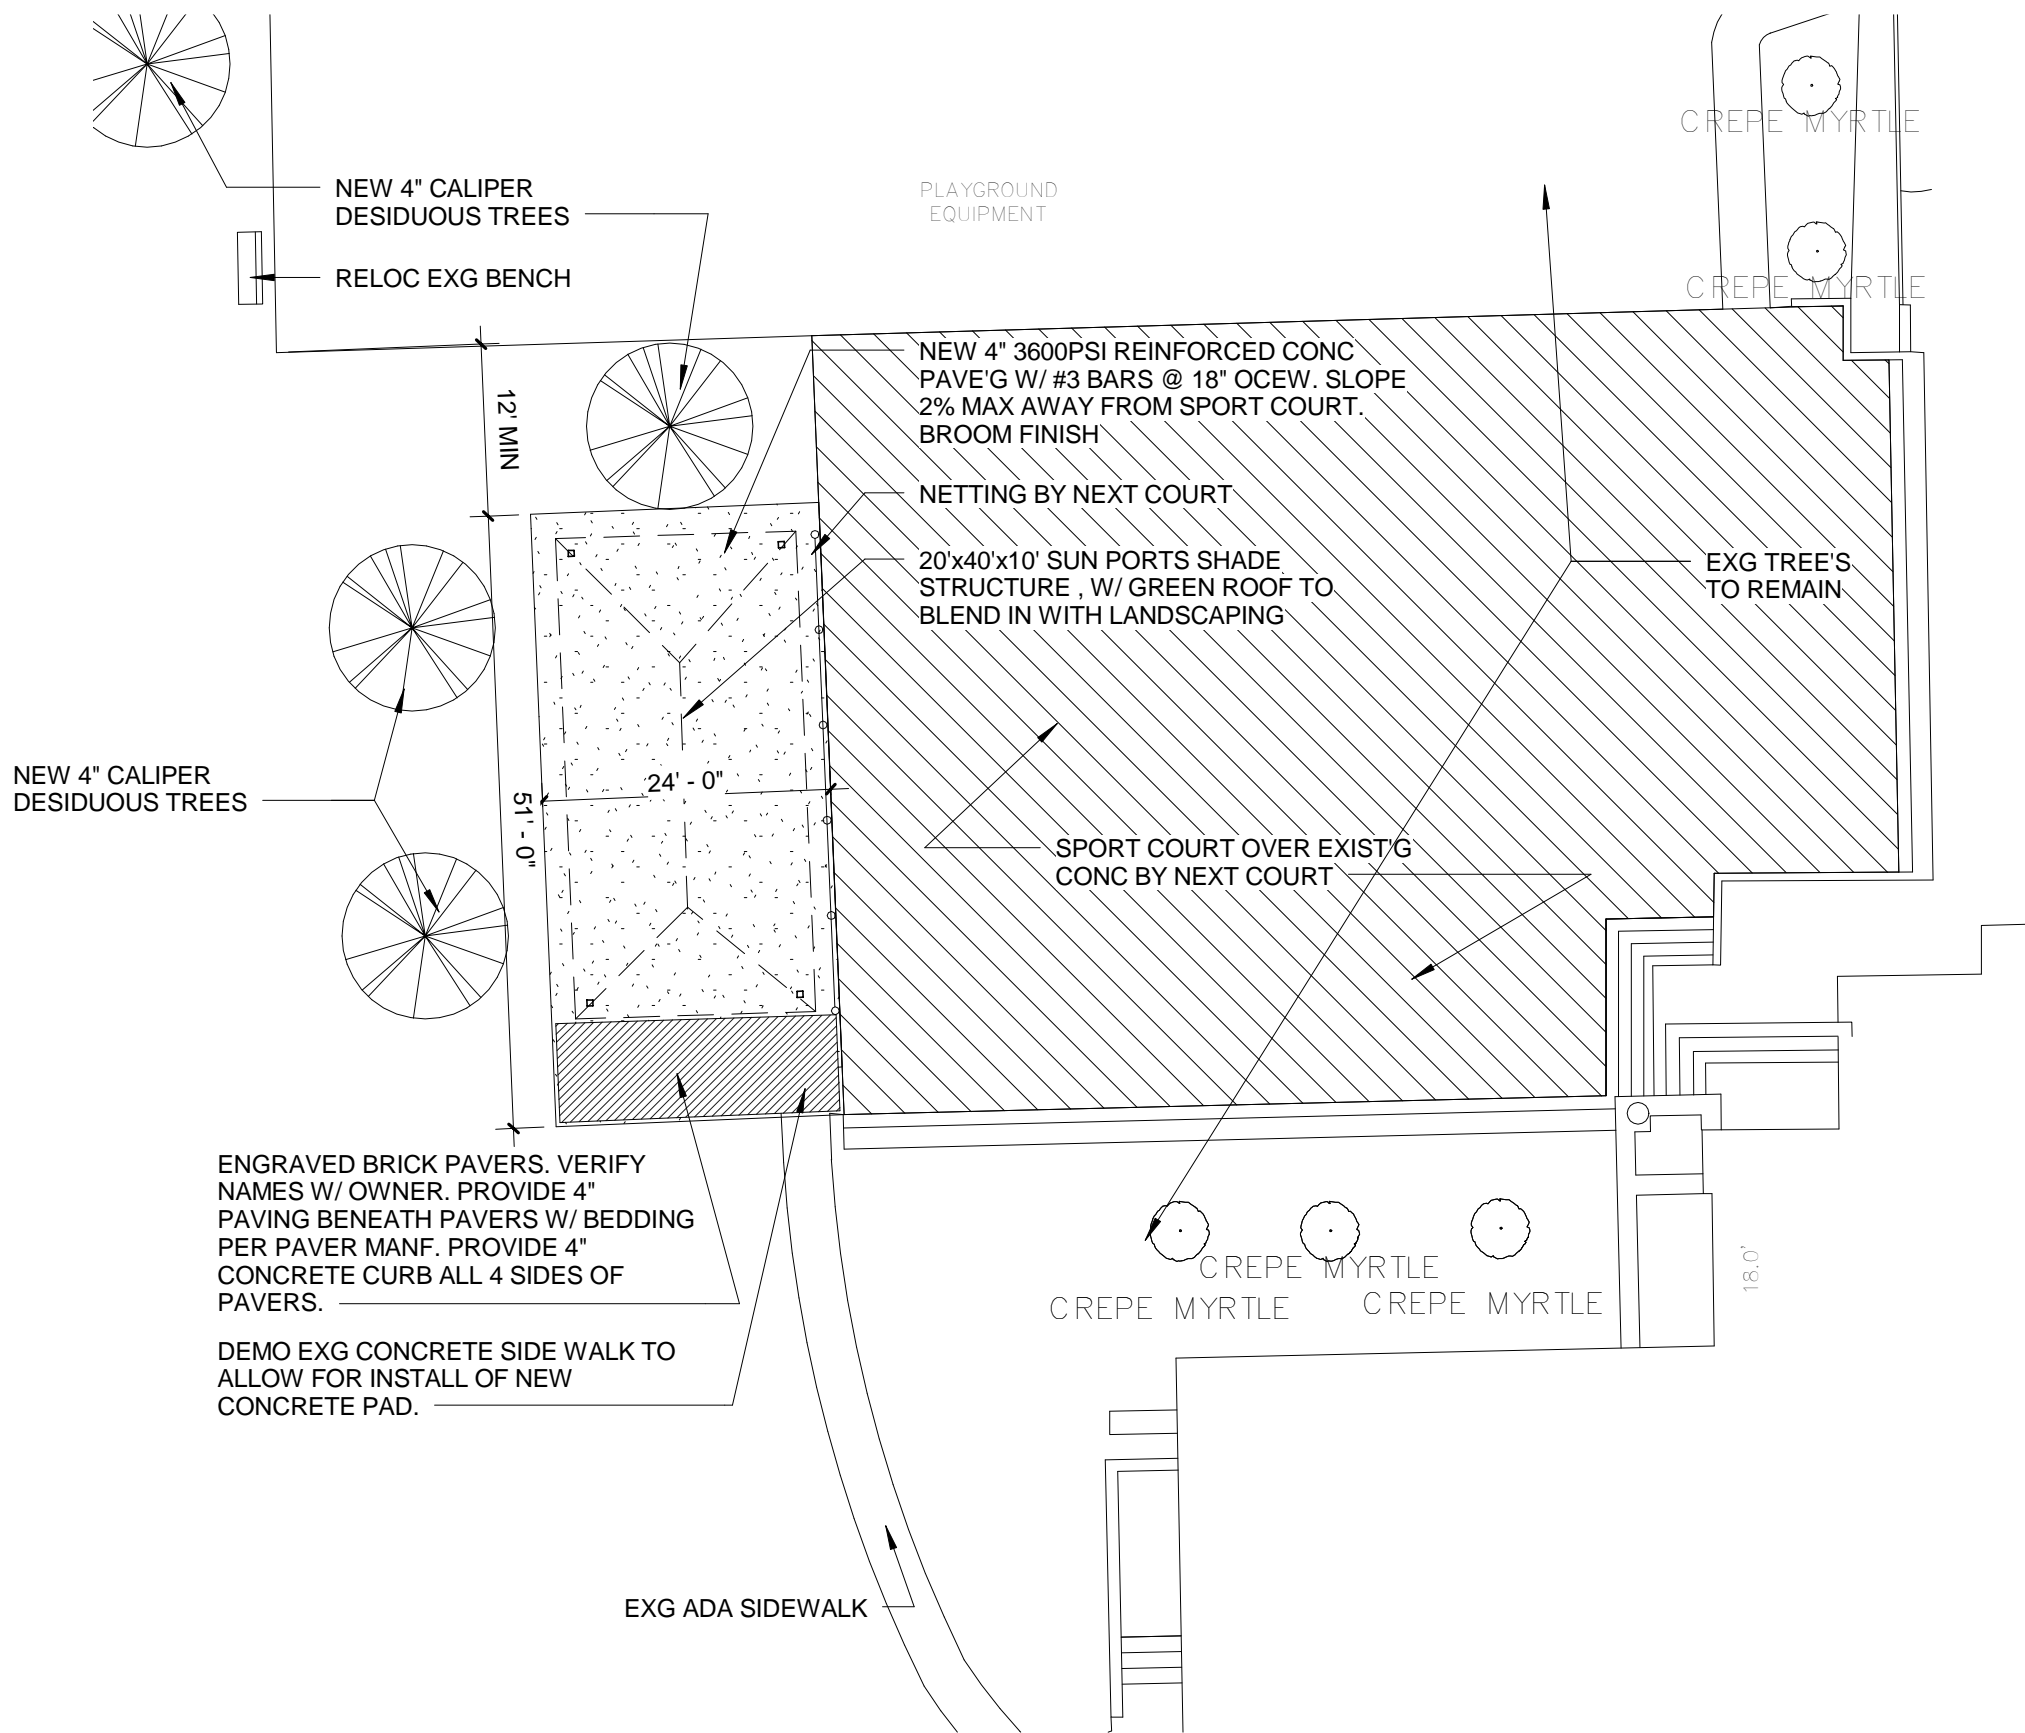

GENERAL NOTES:

TWO EXISTING TREE'S ADJACENT TO NEW SPORT COURT TO BE DEMO.

CONTRACTOR TO FIELD VERIFY ANY EXISITNG IRRIGATION AND ADJ AS NEED FOR NEW LAYOUT.


LIST OF REVISIONS FOLLOWING SEPTEMBER P&Z MEETING AND MEETINGS WITH OPPOSING NEIGHBORS:


SCOPE OF NEW CONCRETE REDUCED BY APPROXIMATELY 20%.

4 NEW TREE'S TO BE ADDED AS SHOWN.

RECEIVED SUPPORT OF 304 UP RESIDENTS IN FAVOR OF PROJECT. REFER TO ATTACHED LETTERS OF SUPPORT.

CONVINCED 2 PREVIOUSLY OPPOSED RESIDENTS TO BE IN FAVOR OF PROJECT.

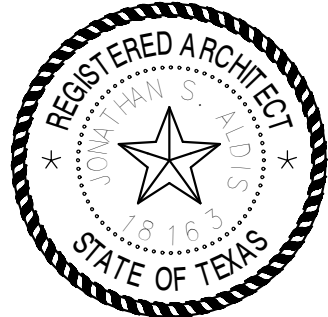

 SHWGROUP <small>ARCHITECTS ENGINEERS PLANNERS</small>	UP ES SPORT COURTS HIGHLAND PARK ISD & DADS CLUB UNIVERSITY PARK, TX	PROJECT #: 4113.009.00
		SCALE: 1/16" = 1'-0"
		SKETCH #:
	REFERENCE SHEET # A111	REVISION #:
	REFERENCE SHEET TITLE FIRST LEVEL FLOOR PLAN	ISSUE DATE: