


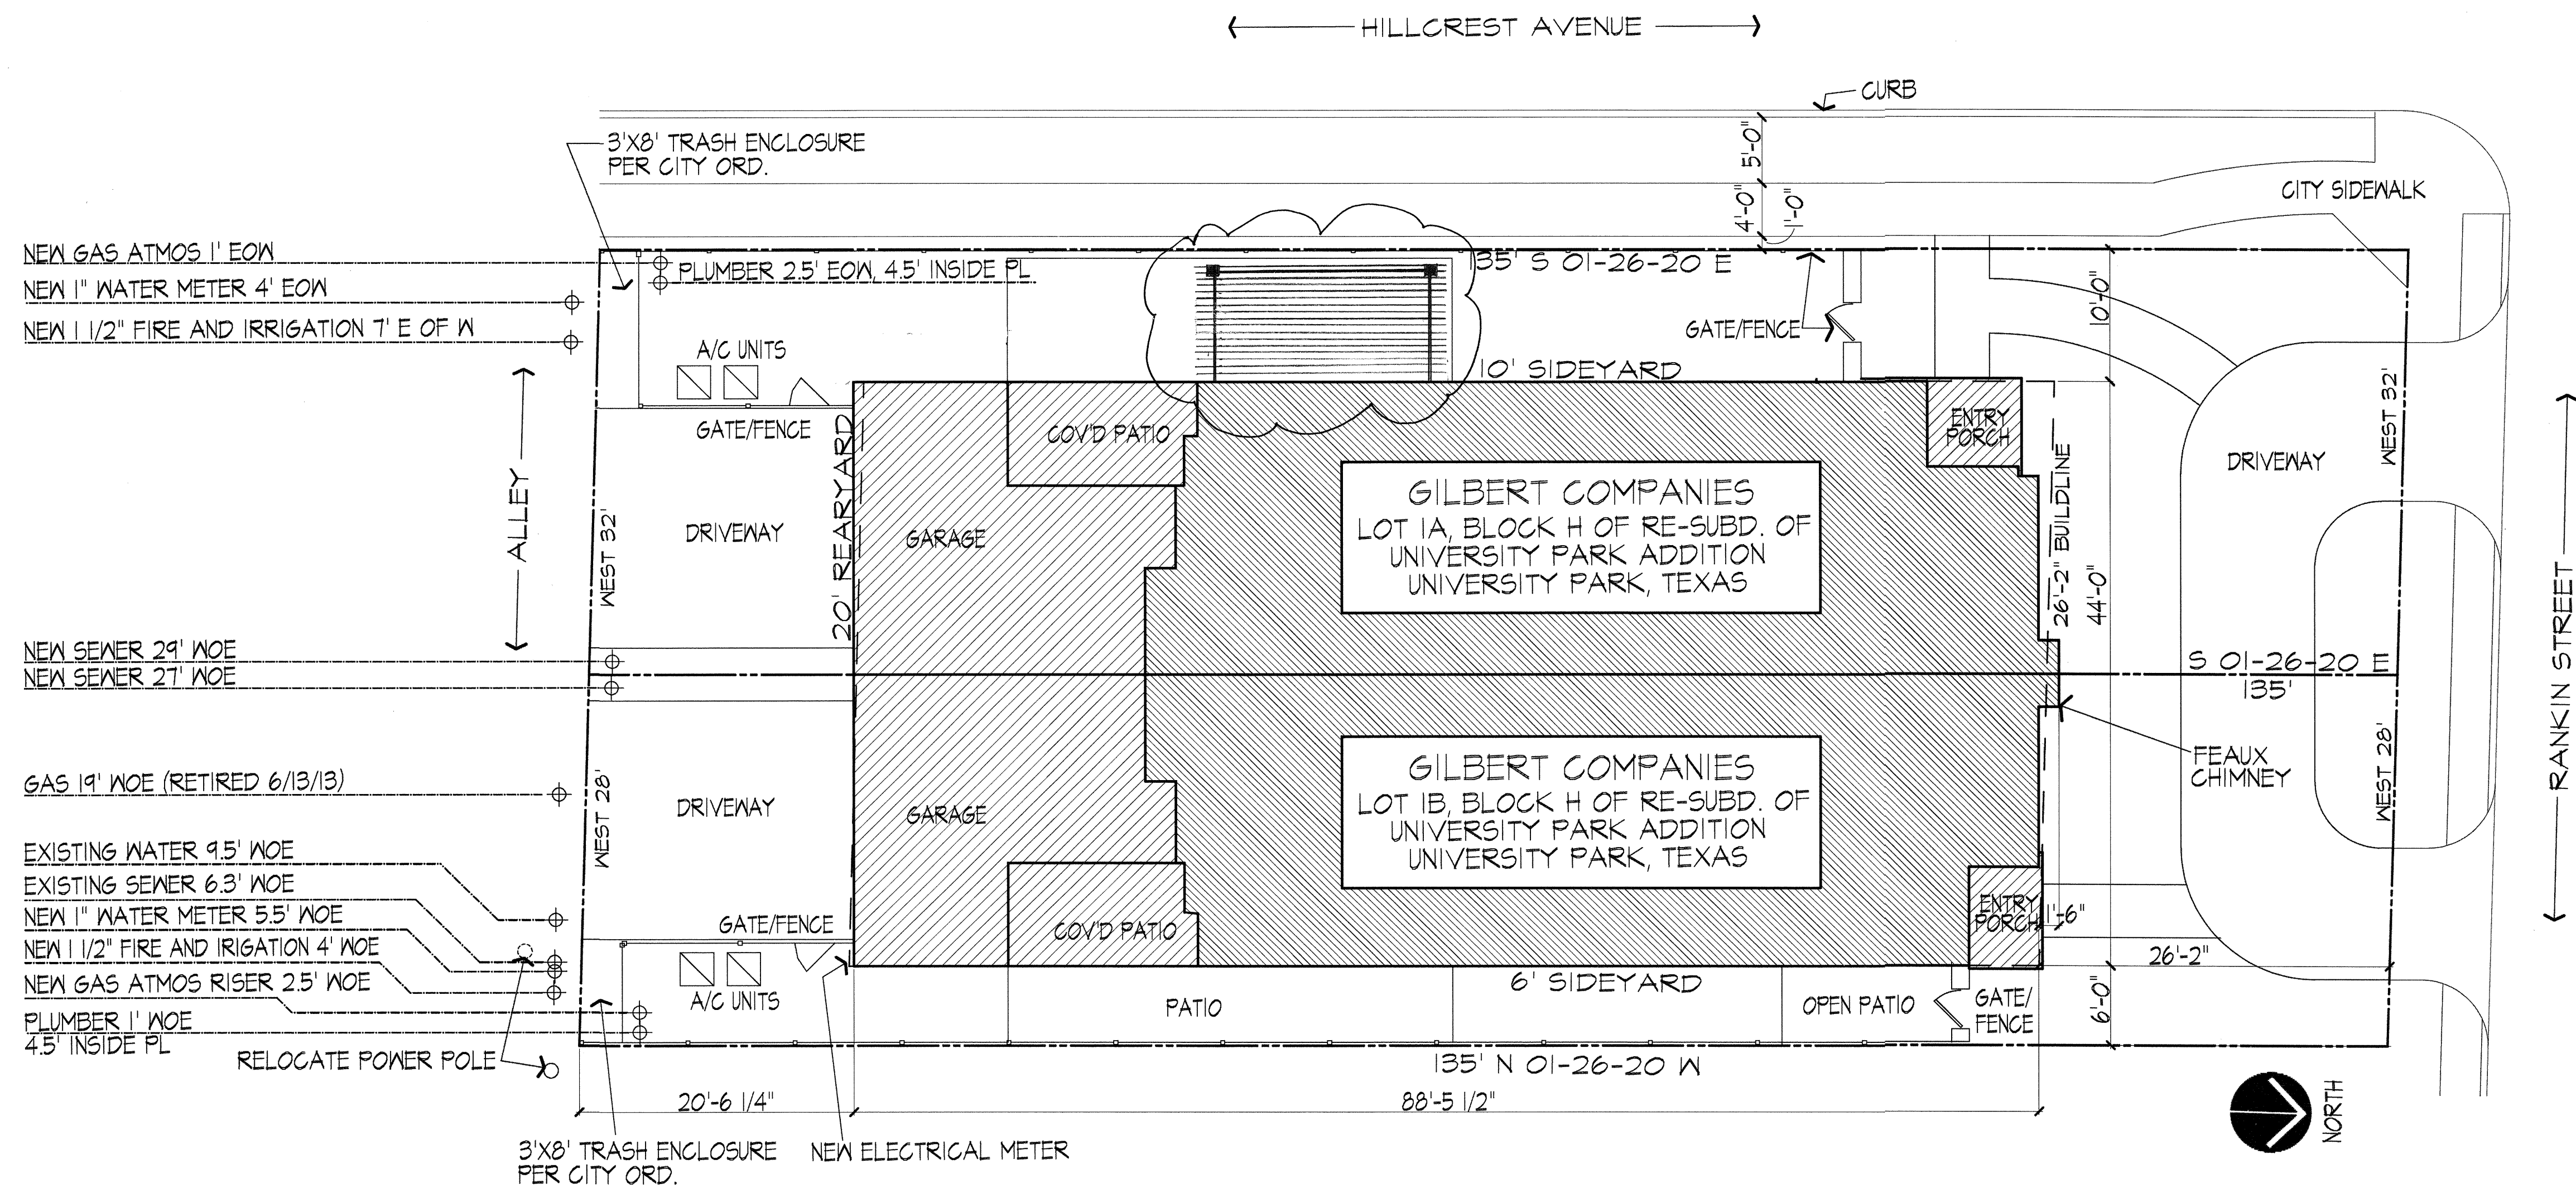

1 SITE PLAN

1/8"=1'-0" SCALE

DRAWN BY

BSE

CHECKED BY

ISSUE DATE

AUGUST 16, 2019

REVISIONS


- 1.
- 2.
- 3.
- 4.
- 5.
- 6.
- 7.

SHEET NUMBER

A1.0

PROJECT NUMBER

13007

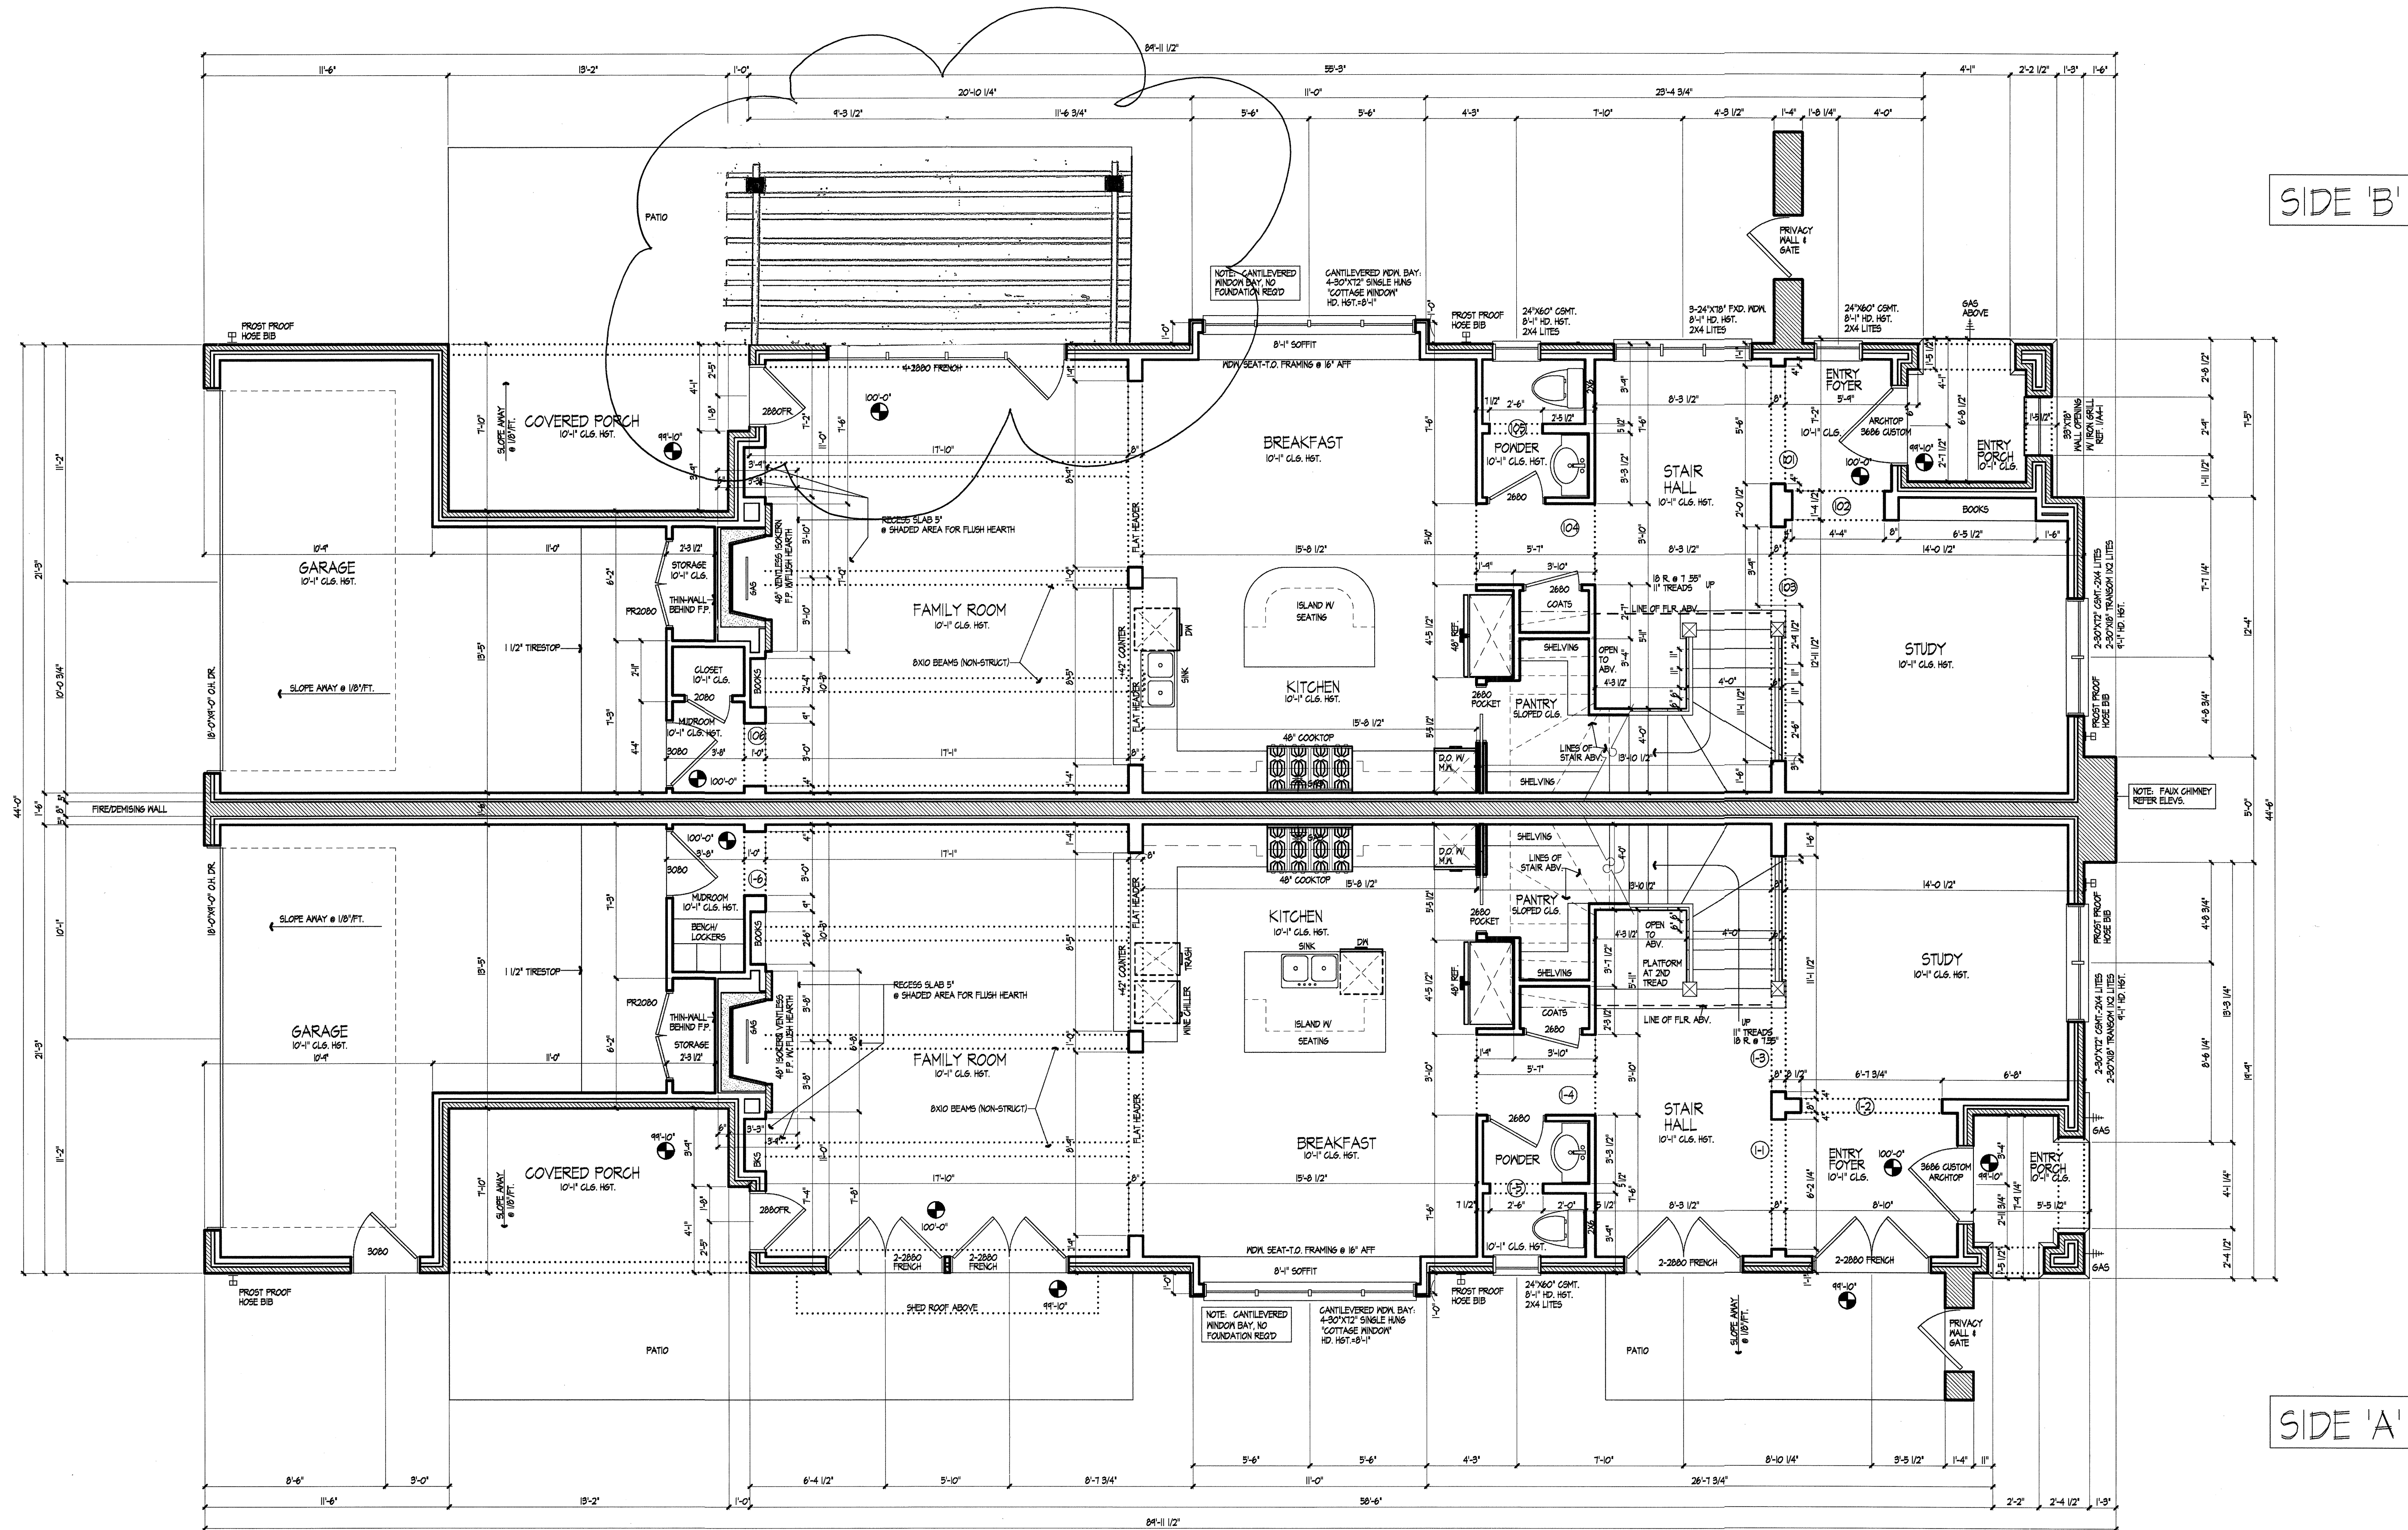

SIDE 'B'

SIDE 'A'

1 MAIN FLOOR PLAN
1/4"=1'-0" SCALE

USE OF ARCHITECTS DOCUMENTS
Copyright 2003 by C.A. Nelson Architects Inc.
The Design, Drawings, Specifications and all other
information contained herein are the property of the
Architect and are to be used only for the project
and site identified herein. No part of this document
may be reproduced, stored in a retrieval system,
or transmitted in any form or by any means
electronic, mechanical, photocopying, recording,
or by any information storage and retrieval system
without the prior written permission of the
Architect.

DRAWN BY
BSE
CHECKED BY
ISSUE DATE
AUGUST 15, 2013
PRELIMINARY
REVISIONS