



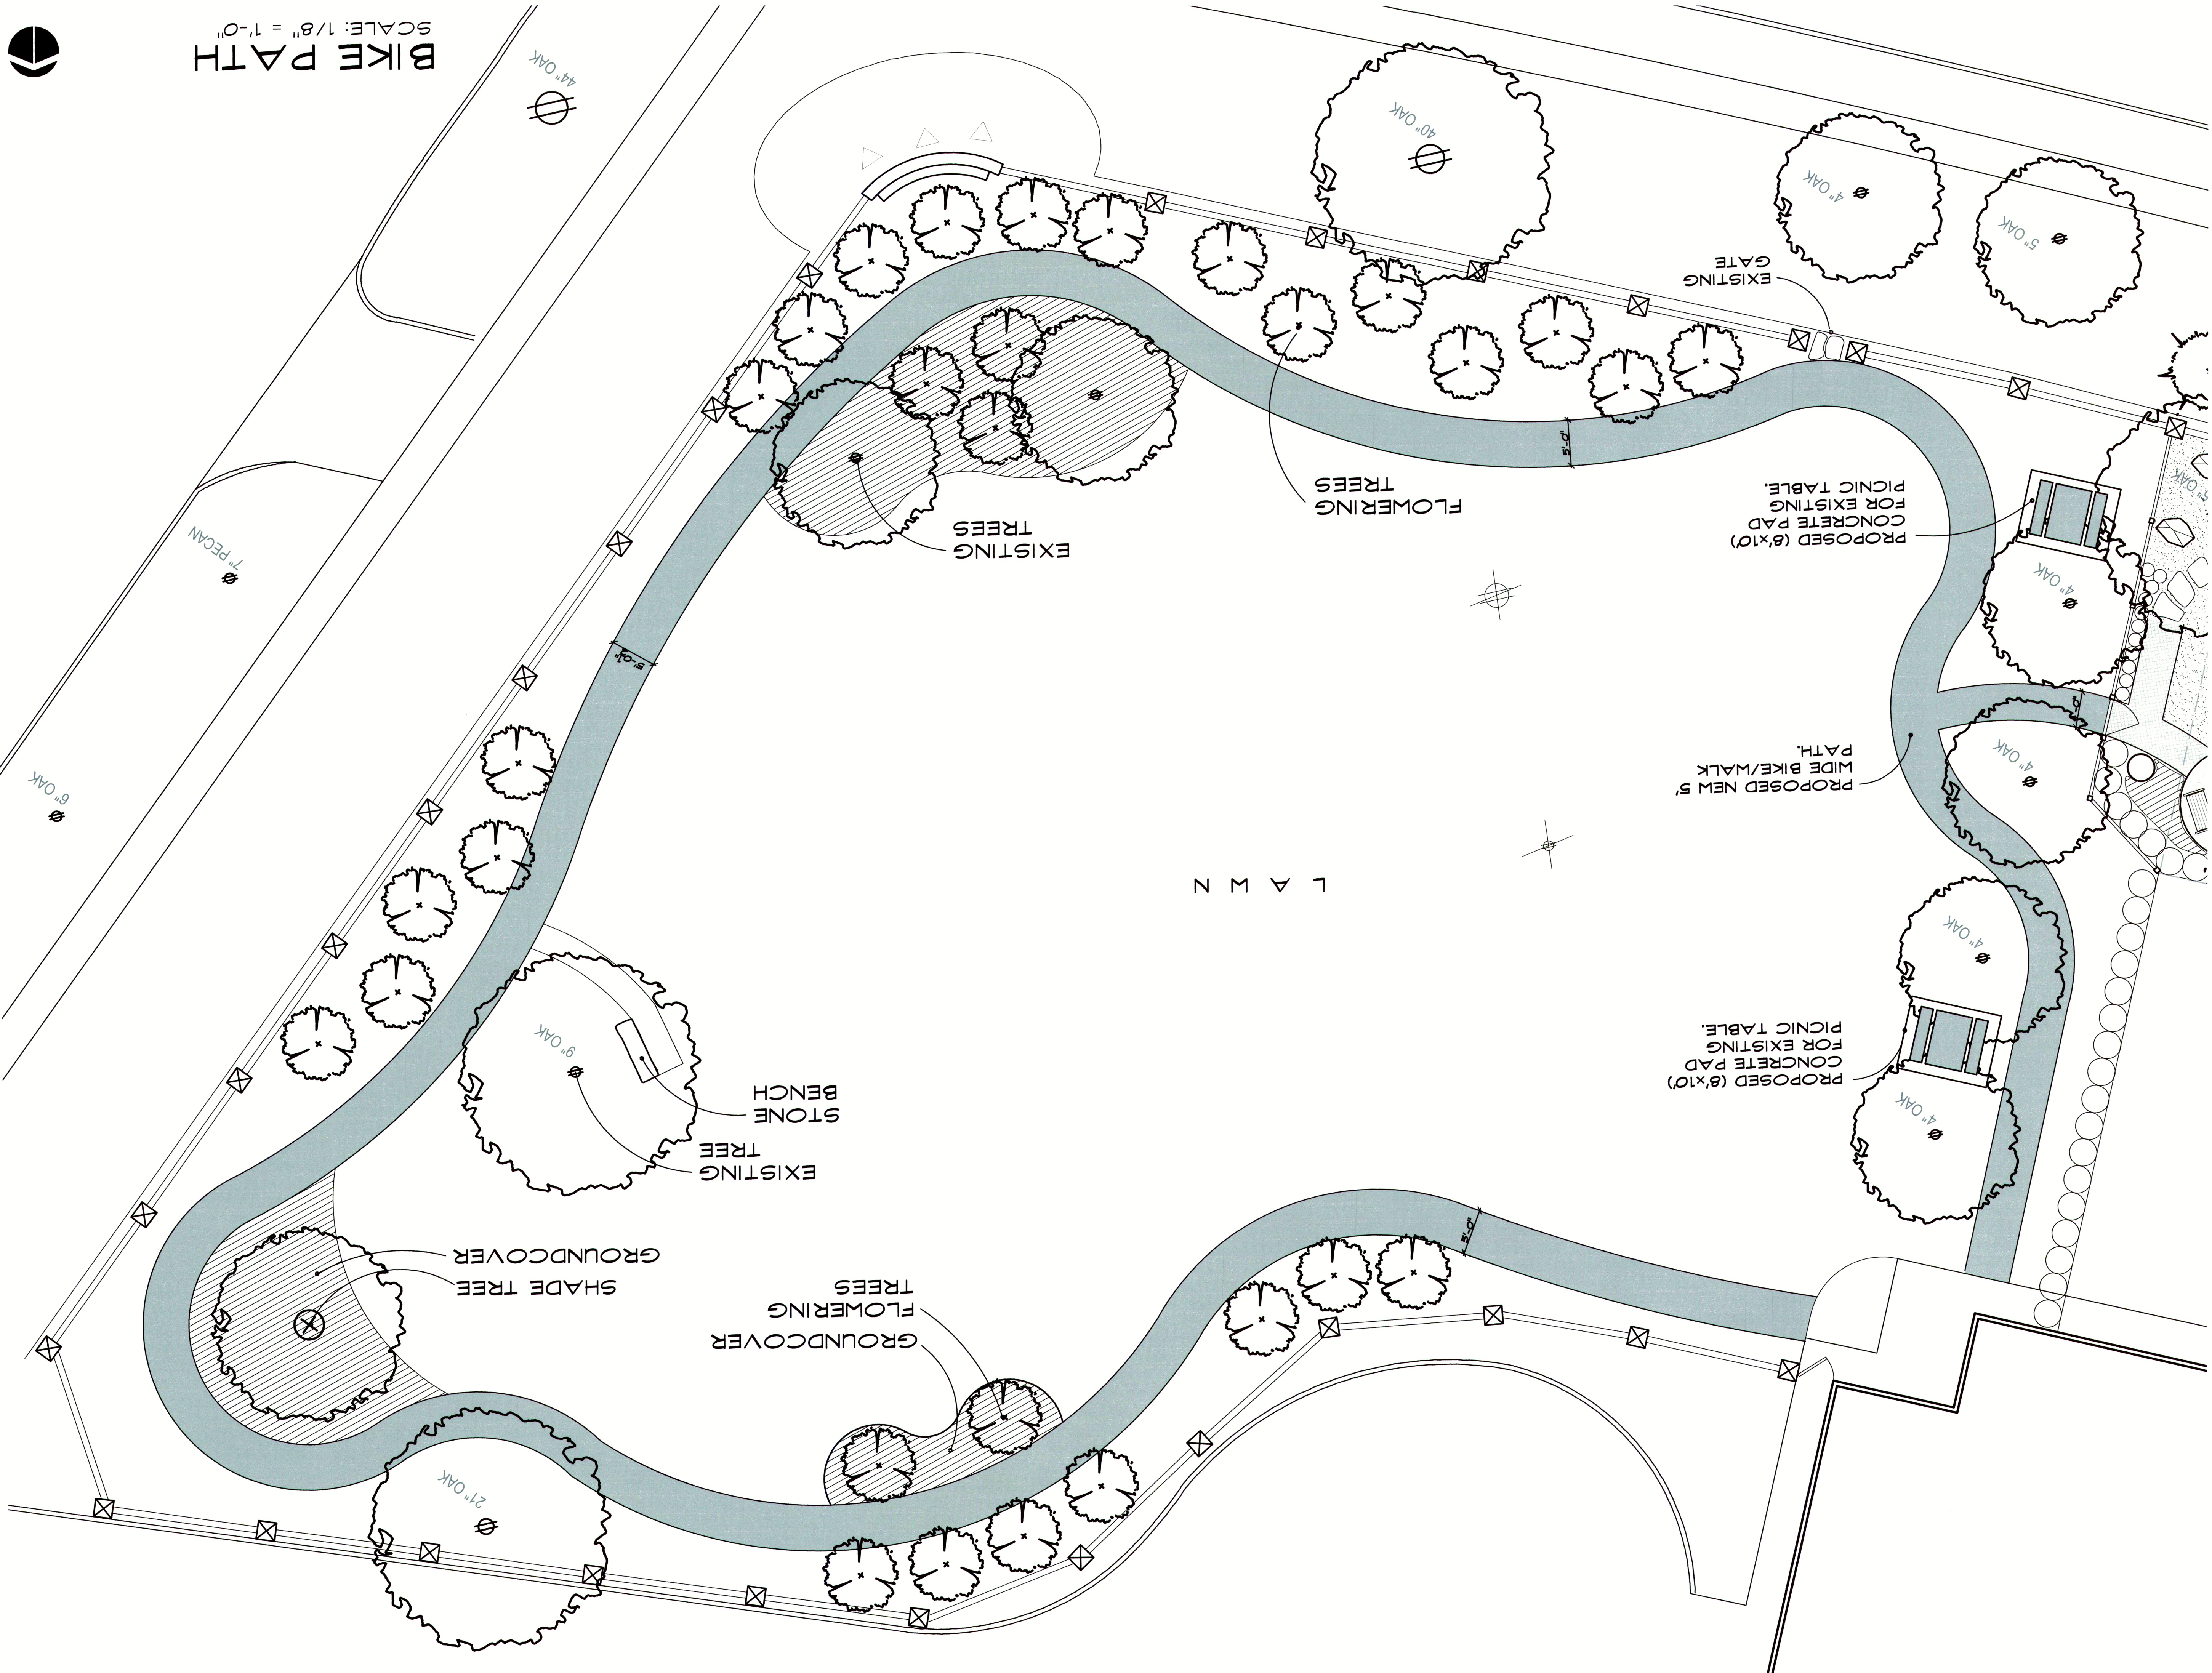

SCALE: 1/8" = 1'-0"  
BIKE PATH

AUG. 09, 09, 2017 KLC  
OCT. 26, 2017 KLC

A LANDSCAPE DEVELOPMENT PLAN FOR:  
**THE WEEKDAY SCHOOL**  
4024 CARUTH BOULEVARD  
DALLAS TX, 75225

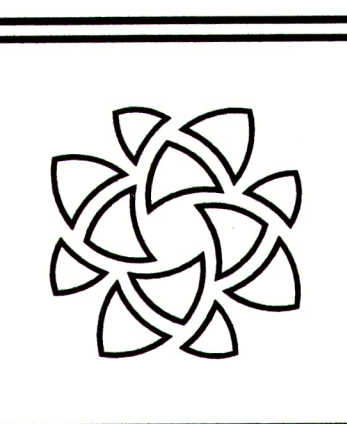

**KEVIN CLARK | NAUD BURNETT**  
LANDSCAPE ARCHITECTS • SITE PLANNING  
• CONSTRUCTION MANAGEMENT  
10100 north central expressway, suite 500 • dallas, texas 75231  
T: (214) 528-9014 • F: (214) 528-7600 • <http://www.kcnbdesign.com>