


Information contained herein is the confidential property of Musco Sports Lighting, LLC and/or its parent, companies, affiliates, successors and assigns. Reproduction, without express written permission is prohibited.

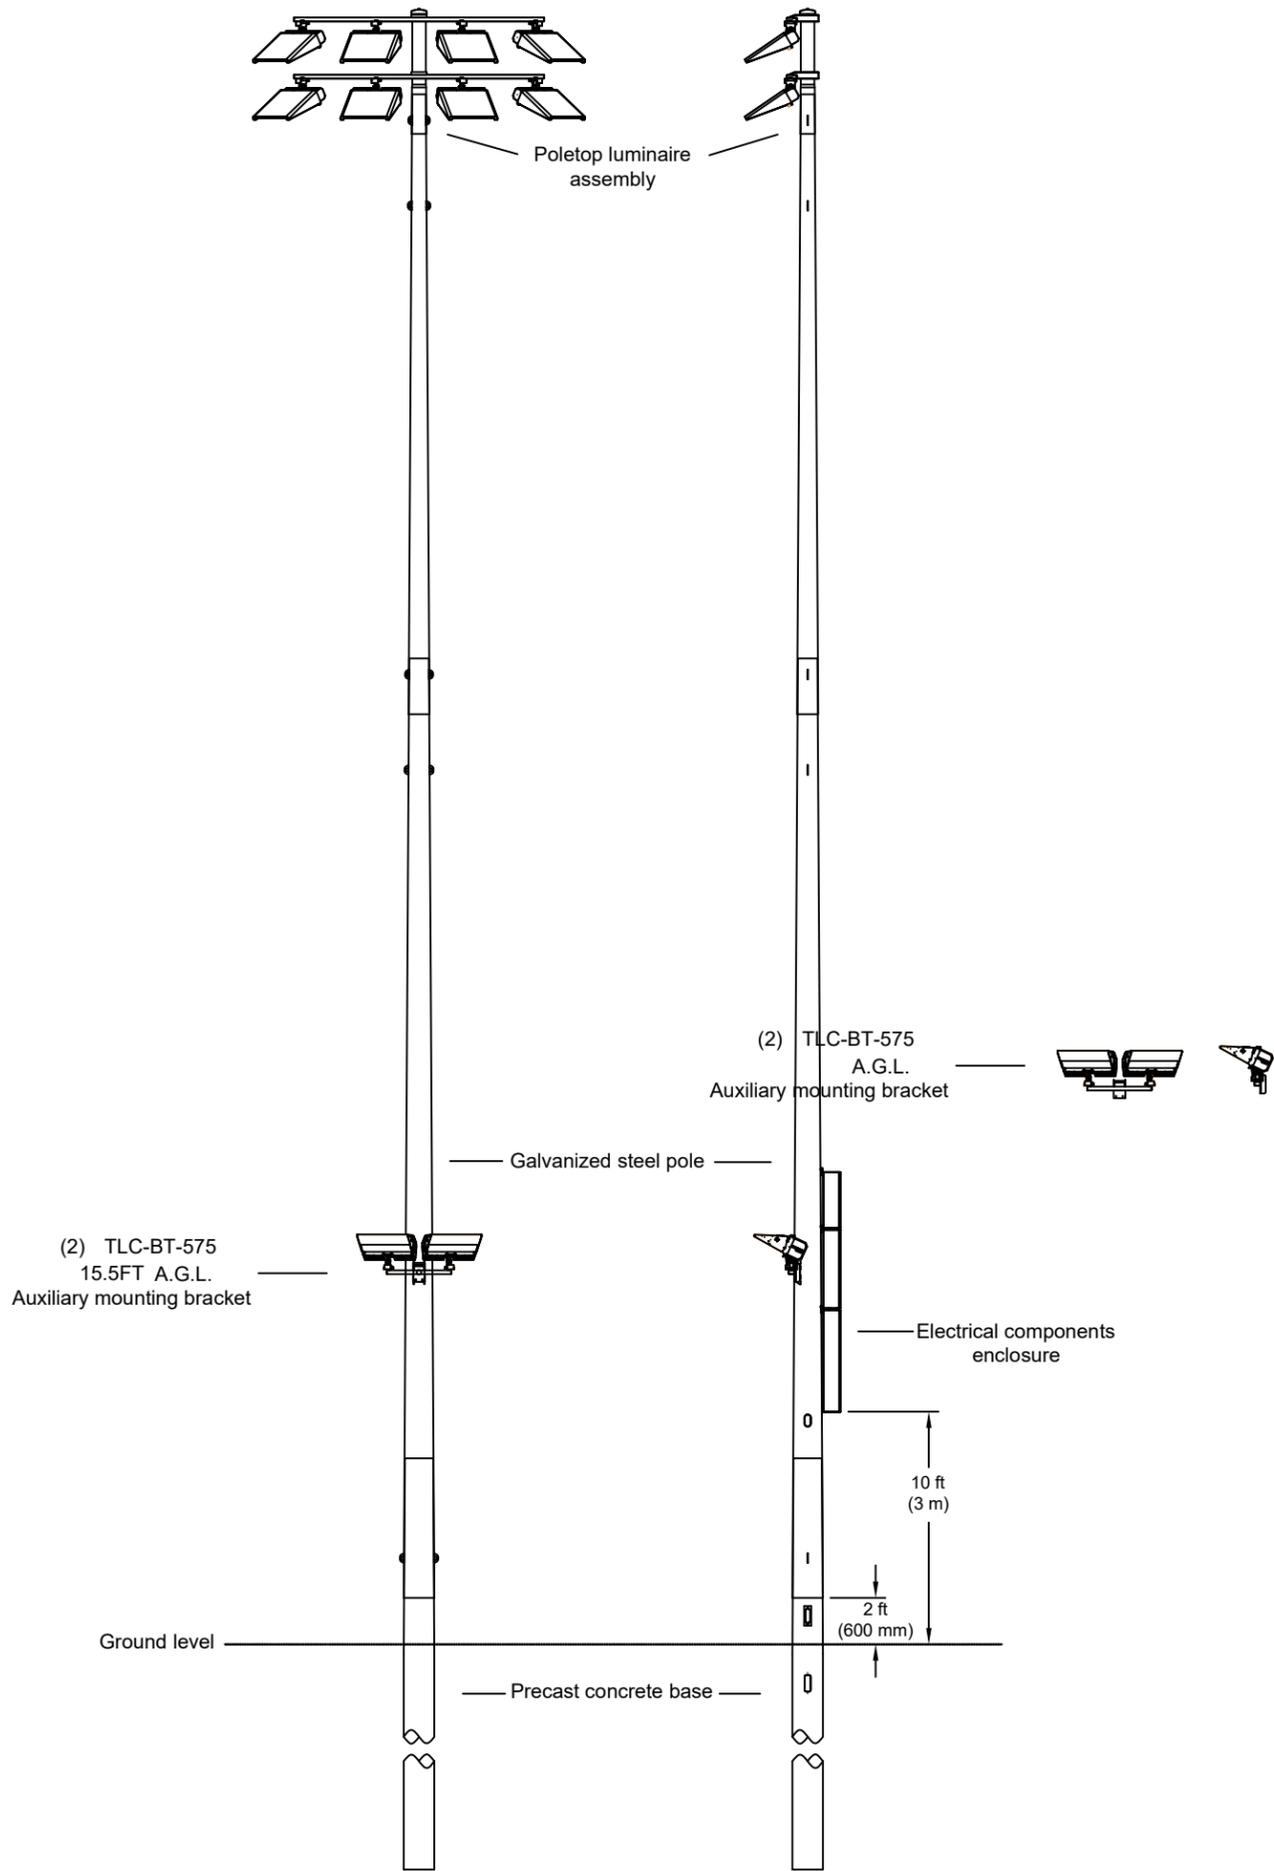

POLE(S): F1-F4

Musco 70FT Light-Structure System™ pole
 TLC for LED™ luminaires
 (7) TLC-LED-1200s + (1) TLC-LED-900
 &
 (2) TLC-BT-575's @ 15.5'

DATE:	02/05/2026
SCALE:	NTS
DRAWN BY:	jmcreed
PROJECT NUMBER:	251445
DRAWING NUMBER:	251445P1
	1 OF 4 SHEETS

DATE:	BY:	R.L.	REVISIONS:


MUSCO
 Lighting

CORPORATE OFFICE:
 P.O. Box 808
 211 2nd Avenue West
 Oskaloosa, Iowa 52577
 +1-800-825-6020
 +1-641-673-0411

Highland Park HS Practice Field
 Dallas TX
 Pole Configuration Drawing B