

LEGACY SIGNS
OF TEXAS

SNIDER PLAZA

EXTERIOR SIGN VERSION 2
COLOR OPTIONS



V E R S I O N

2

O R I G I N A L
C O L O R P A L E T T E

CUSTOMER APPROVAL

APPROVED BY: _____ DATE: ____ / ____ / ____



LEGACY SIGNS
OF TEXAS

SNIDER PLAZA - DALLAS TX 6601 HILLCREST DALLAS TX (UNIVERSITY PARK) #250620

UL E226292  TDLR 18933

EXSTG. CONDITIONS



PROPOSED LOCATION



7923 E. McKinney St.
Denton, TX 76208
Office: 817.431.5700
Fax: 817.431.5799

PRESENTATION DOCUMENT

THE COLORS, SIZES AND PROPORTIONS INCLUDED IN THIS PRESENTATION DOCUMENT ARE PRELIMINARY IN NATURE AND REPRESENT PROPOSED SIGN(S) BASED ON INFORMATION OBTAINED BEFORE A TECHNICAL SURVEY HAS BEEN PERFORMED. COLORS, SIZES AND PROPORTIONS MAY BE REQUIRED TO CHANGE UPON THE RESULTS OF A TECHNICAL SURVEY.

JOB NUMBER	#250620	DATE	BY	REV	NOTES
JOB DESCRIPTION	SNIDER PLAZA - ILLUMINATED CHANNEL LETTER SIGN				
JOB NAME	SNIDER PLAZA				
ADDRESS	DALLAS TX 6601 HILLCREST DALLAS TX (UNIVERSITY PARK)				
SALES	RICK SUTTON				
PROJECT MANAGER	ANNA DONATO				

THIS DRAWING PACKAGE IS THE PROPERTY OF LEGACY SIGNS OF TEXAS. BY ACCEPTING THIS DOCUMENT, RECIPIENT ASSUMES CUSTODY AND AGREES THAT THIS DOCUMENT WILL NOT BE COPIED OR REPRODUCED IN WHOLE OR IN PART ITS CONTENTS REVEALED IN ANY MANNER OTHER THAN TO THE INTENDED PARTY WITHOUT EXPRESS WRITTEN PERMISSION FROM LEGACY SIGNS OF TEXAS - 817.431.5700

EXSTG. CONDITIONS



PROPOSED LOCATION




7923 E. McKinney St.
Denton, TX 76208
Office: 817.431.5700

PRESENTATION DOCUMENT

THE COLORS, SIZES AND PROPORTIONS INCLUDED IN THIS PRESENTATION DOCUMENT ARE PRELIMINARY IN NATURE AND REPRESENT PROPOSED SIGN(S) BASED ON INFORMATION OBTAINED BEFORE A TECHNICAL SURVEY HAS BEEN PERFORMED. COLORS, SIZES AND PROPORTIONS MAY BE REQUIRED TO CHANGE UPON THE RESULTS OF A TECHNICAL SURVEY.

JOB NUMBER	#250620	DATE	BY	REV	NOTES
JOB DESCRIPTION	SNIDER PLAZA - ILLUMINATED CHANNEL LETTER SIGN				
JOB NAME	SNIDER PLAZA				
ADDRESS	DALLAS TX 6601 HILLCREST DALLAS TX (UNIVERSITY PARK)				
SALES	RICK SUTTON ANNA DONATO				

THIS DRAWING PACKAGE IS THE PROPERTY OF LEGACY SIGNS OF TEXAS. BY ACCEPTING THIS DOCUMENT, RECIPIENT ASSUMES CUSTODY AND AGREES THAT THIS DOCUMENT WILL NOT BE COPIED OR REPRODUCED IN WHOLE OR IN PART ITS CONTENTS REVEALED IN ANY MANNER OTHER THAN TO THE INTENDED PARTY WITHOUT EXPRESS

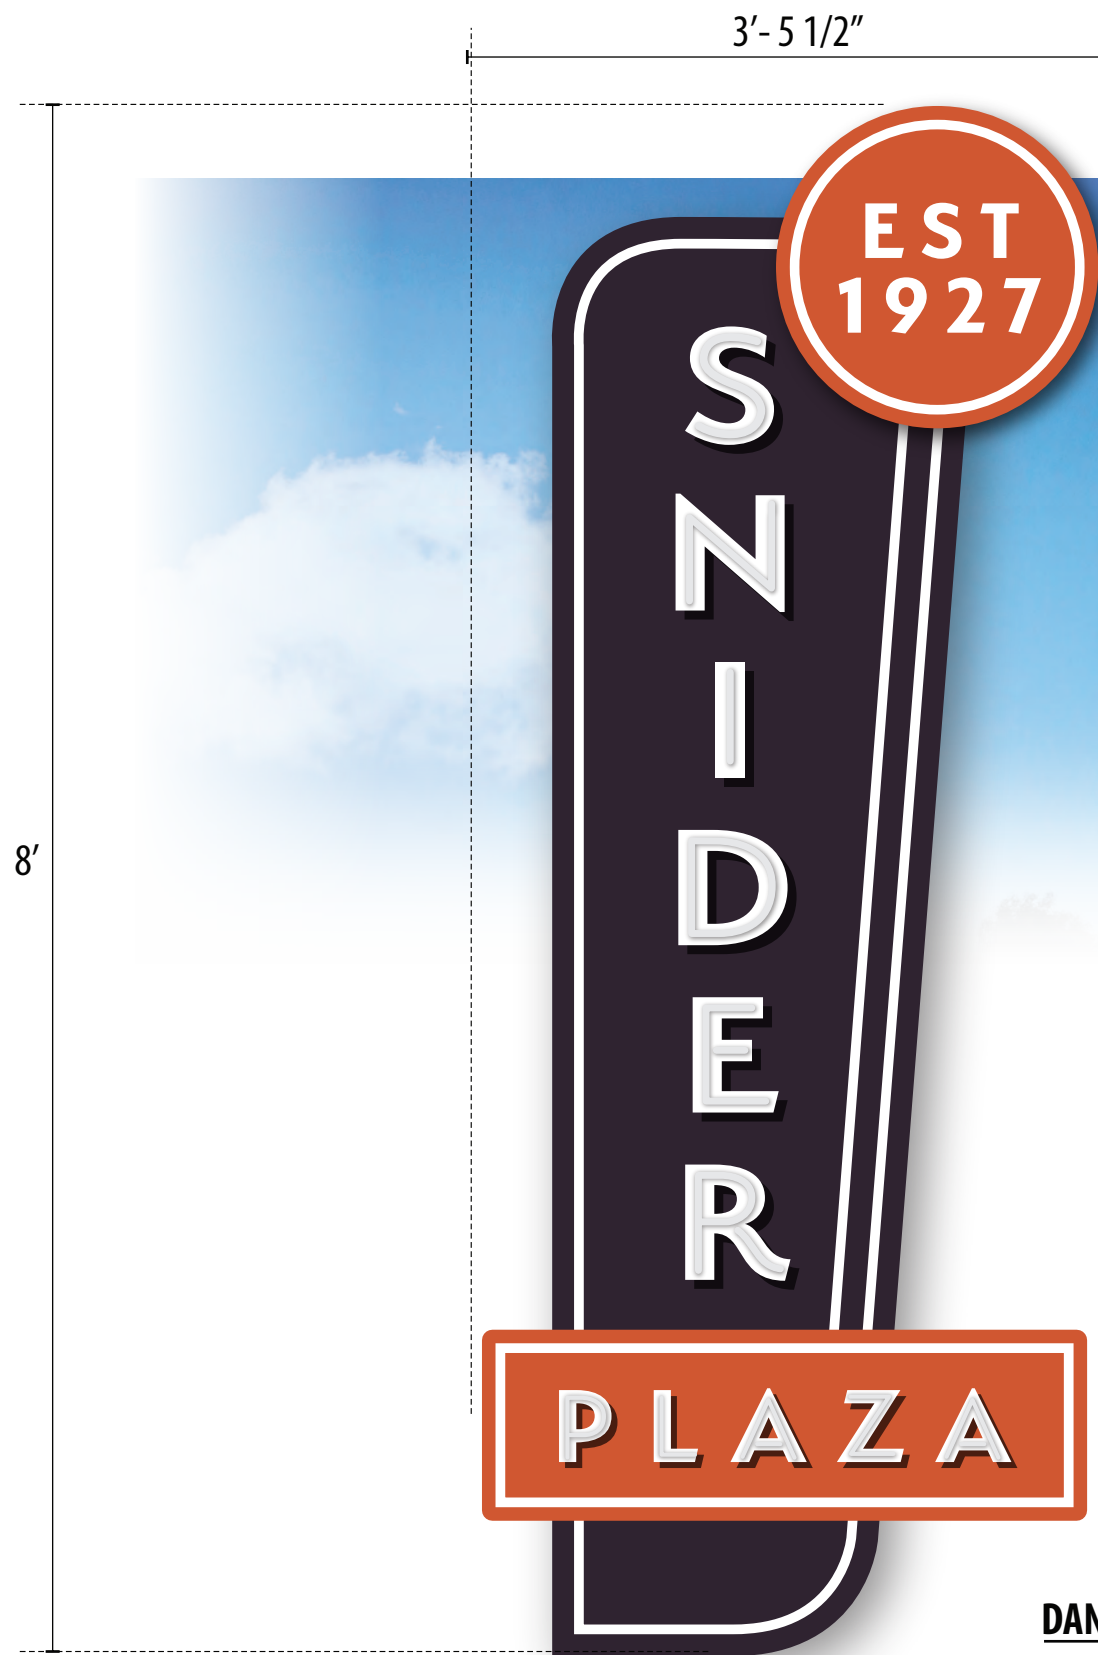

DANIEL ST SIDE
SCALE: 1" = 1'



HILLCREST RD SIDE
SCALE: 1" = 1'

26.4 SQ. FT. ILLUMINATED CHANNEL LETTER SIGN
8'X 3'-5 1/2" OVERALL
NOTE: DESIGN AND SIZING SUBJECT TO REVISION



7923 E. McKinney St.
Denton, TX 76208
Office: 817.431.5700
Fax: 817.431.5799

PRESENTATION DOCUMENT

THE COLORS, SIZES AND PROPORTIONS INCLUDED IN THIS PRESENTATION DOCUMENT ARE PRELIMINARY IN NATURE AND REPRESENT PROPOSED SIGN(S) BASED ON INFORMATION OBTAINED BEFORE A TECHNICAL SURVEY HAS BEEN PERFORMED. COLORS, SIZES AND PROPORTIONS MAY BE REQUIRED TO CHANGE UPON THE RESULTS OF A TECHNICAL SURVEY.

JOB NUMBER	#250620	DATE	BY	REV	NOTES
JOB DESCRIPTION	SNIDER PLAZA - ILLUMINATED CHANNEL LETTER SIGN				
JOB NAME	SNIDER PLAZA				
ADDRESS	DALLAS TX 6601 HILLCREST DALLAS TX (UNIVERSITY PARK)				
SALES	RICK SUTTON				
PROJECT MANAGER	ANNA DONATO				

THIS DRAWING PACKAGE IS THE PROPERTY OF LEGACY SIGNS OF TEXAS. BY ACCEPTING THIS DOCUMENT, RECIPIENT ASSUMES CUSTODY AND AGREES THAT THIS DOCUMENT WILL NOT BE COPIED OR REPRODUCED IN WHOLE OR IN PART ITS CONTENTS REVEALED IN ANY MANNER OTHER THAN TO THE INTENDED PARTY WITHOUT EXPRESS WRITTEN PERMISSION FROM LEGACY SIGNS OF TEXAS - 817.431.5700

V E R S I O N

2

C O L O R P A L E T T E
O N E

CUSTOMER APPROVAL

APPROVED BY: _____ DATE: ____ / ____ / ____



LEGACY SIGNS
OF TEXAS

SNIDER PLAZA - DALLAS TX 6601 HILLCREST DALLAS TX (UNIVERSITY PARK) #250620

UL E226292  TDLR 18933

EXSTG. CONDITIONS



PROPOSED LOCATION



7923 E. McKinney St.
Denton, TX 76208
Office: 817.431.5700
Fax: 817.431.5799

PRESENTATION DOCUMENT

THE COLORS, SIZES AND PROPORTIONS INCLUDED IN THIS PRESENTATION DOCUMENT ARE PRELIMINARY IN NATURE AND REPRESENT PROPOSED SIGN(S) BASED ON INFORMATION OBTAINED BEFORE A TECHNICAL SURVEY HAS BEEN PERFORMED. COLORS, SIZES AND PROPORTIONS MAY BE REQUIRED TO CHANGE UPON THE RESULTS OF A TECHNICAL SURVEY.

JOB NUMBER	#250620	DATE	BY	REV	NOTES
JOB DESCRIPTION	SNIDER PLAZA - ILLUMINATED CHANNEL LETTER SIGN				
JOB NAME	SNIDER PLAZA				
ADDRESS	DALLAS TX 6601 HILLCREST DALLAS TX (UNIVERSITY PARK)				
SALES	RICK SUTTON				
PROJECT MANAGER	ANNA DONATO				

THIS DRAWING PACKAGE IS THE PROPERTY OF LEGACY SIGNS OF TEXAS. BY ACCEPTING THIS DOCUMENT, RECIPIENT ASSUMES CUSTODY AND AGREES THAT THIS DOCUMENT WILL NOT BE COPIED OR REPRODUCED IN WHOLE OR IN PART ITS CONTENTS REVEALED IN ANY MANNER OTHER THAN TO THE INTENDED PARTY WITHOUT EXPRESS WRITTEN PERMISSION FROM LEGACY SIGNS OF TEXAS - 817.431.5700

EXSTG. CONDITIONS



PROPOSED LOCATION




7923 E. McKinney St.
Denton, TX 76208
Office: 817.431.5700

PRESENTATION DOCUMENT

THE COLORS, SIZES AND PROPORTIONS INCLUDED IN THIS PRESENTATION DOCUMENT ARE PRELIMINARY IN NATURE AND REPRESENT PROPOSED SIGN(S) BASED ON INFORMATION OBTAINED BEFORE A TECHNICAL SURVEY HAS BEEN PERFORMED. COLORS, SIZES AND PROPORTIONS MAY BE REQUIRED TO CHANGE UPON THE RESULTS OF A TECHNICAL SURVEY.

JOB NUMBER	#250620	DATE	BY	REV	NOTES
JOB DESCRIPTION	SNIDER PLAZA - ILLUMINATED CHANNEL LETTER SIGN				
JOB NAME	SNIDER PLAZA				
ADDRESS	DALLAS TX 6601 HILLCREST DALLAS TX (UNIVERSITY PARK)				
SALES	RICK SUTTON ANNA DONATO				

THIS DRAWING PACKAGE IS THE PROPERTY OF LEGACY SIGNS OF TEXAS. BY ACCEPTING THIS DOCUMENT, RECIPIENT ASSUMES CUSTODY AND AGREES THAT THIS DOCUMENT WILL NOT BE COPIED OR REPRODUCED IN WHOLE OR IN PART ITS CONTENTS REVEALED IN ANY MANNER OTHER THAN TO THE INTENDED PARTY WITHOUT EXPRESS

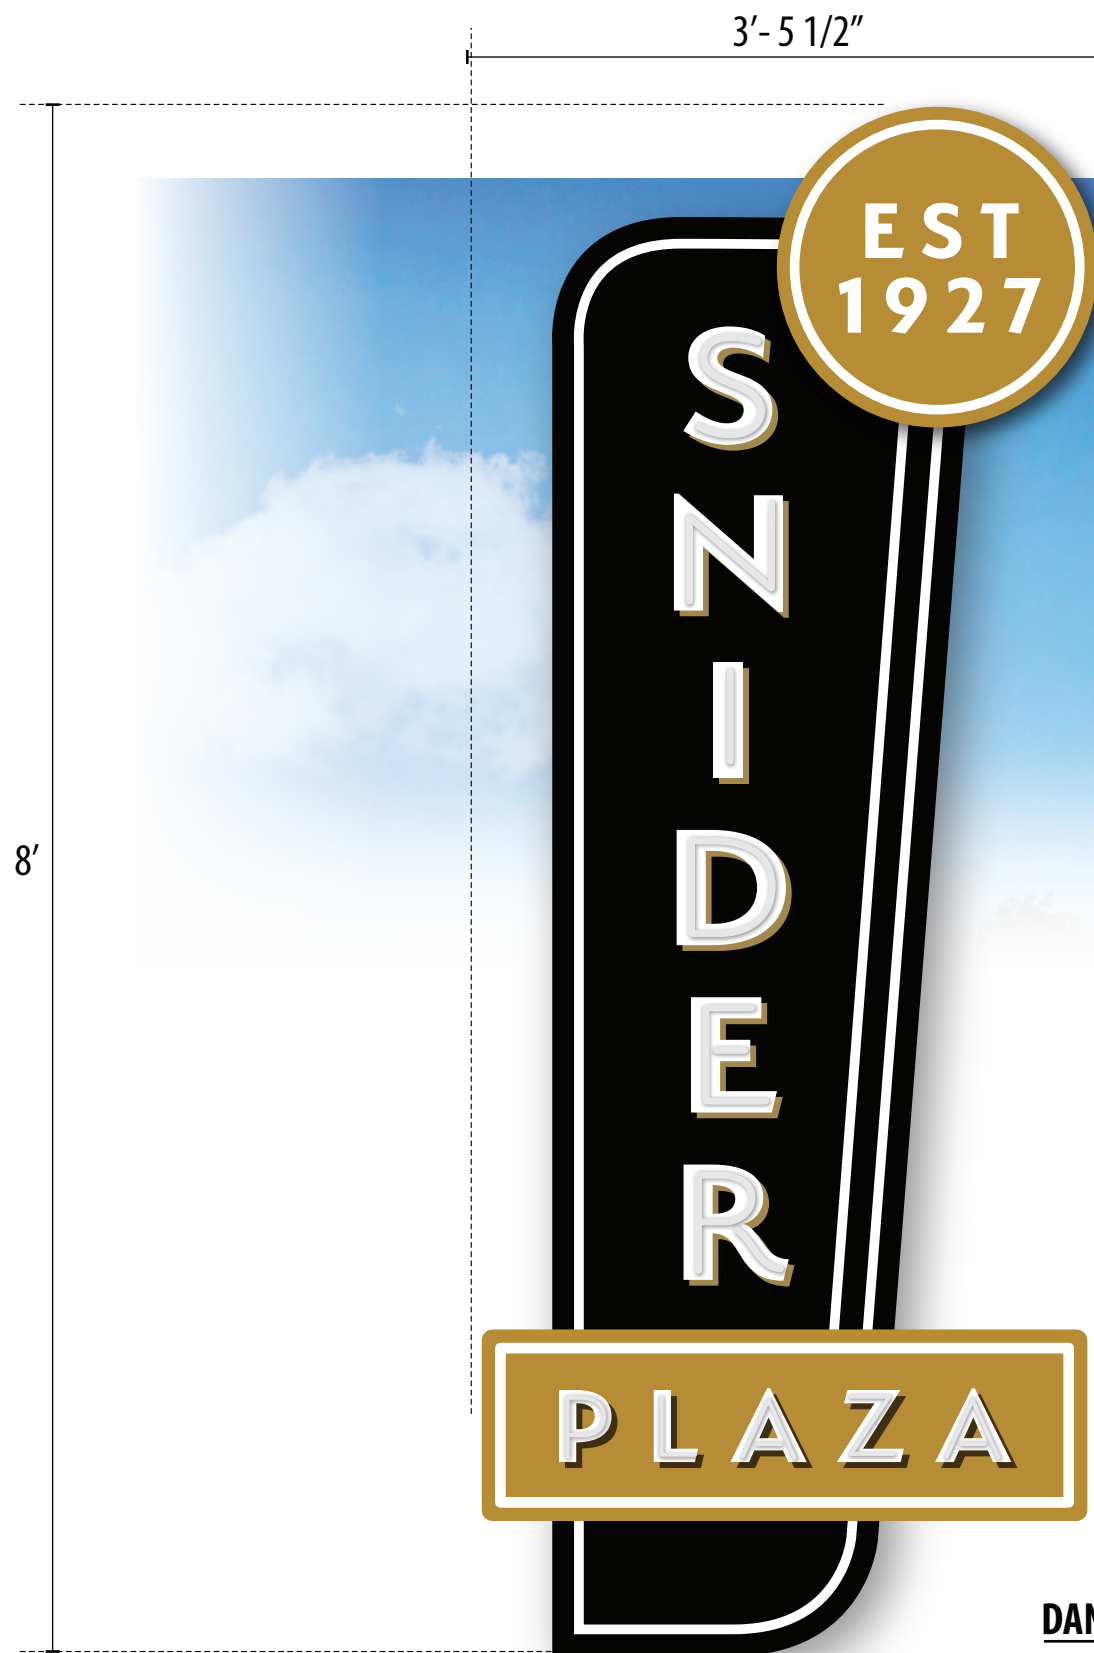

DANIEL ST SIDE
SCALE: 1" = 1'



HILLCREST RD SIDE
SCALE: 1" = 1'

26.4 SQ. FT. ILLUMINATED CHANNEL LETTER SIGN
8'X 3'-5 1/2" OVERALL
NOTE: DESIGN AND SIZING SUBJECT TO REVISION



7923 E. McKinney St.
Denton, TX 76208
Office: 817.431.5700
Fax: 817.431.5799

PRESENTATION DOCUMENT
THE COLORS, SIZES AND PROPORTIONS INCLUDED IN THIS PRESENTATION DOCUMENT ARE PRELIMINARY IN NATURE AND REPRESENT PROPOSED SIGN(S) BASED ON INFORMATION OBTAINED BEFORE A TECHNICAL SURVEY HAS BEEN PERFORMED. COLORS, SIZES AND PROPORTIONS MAY BE REQUIRED TO CHANGE UPON THE RESULTS OF A TECHNICAL SURVEY.

JOB NUMBER	#250620	DATE	BY	REV	NOTES
JOB DESCRIPTION	SNIDER PLAZA - ILLUMINATED CHANNEL LETTER SIGN				
JOB NAME	SNIDER PLAZA				
ADDRESS	DALLAS TX 6601 HILLCREST DALLAS TX (UNIVERSITY PARK)				
SALES	RICK SUTTON				
PROJECT MANAGER	ANNA DONATO				

THIS DRAWING PACKAGE IS THE PROPERTY OF LEGACY SIGNS OF TEXAS. BY ACCEPTING THIS DOCUMENT, RECIPIENT ASSUMES CUSTODY AND AGREES THAT THIS DOCUMENT WILL NOT BE COPIED OR REPRODUCED IN WHOLE OR IN PART ITS CONTENTS REVEALED IN ANY MANNER OTHER THAN TO THE INTENDED PARTY WITHOUT EXPRESS WRITTEN PERMISSION FROM LEGACY SIGNS OF TEXAS - 817.431.5700

V E R S I O N

2

C O L O R P A L E T T E
T W O

CUSTOMER APPROVAL

APPROVED BY: _____ DATE: ____ / ____ / ____



**LEGACY SIGNS
OF TEXAS**

SNIDER PLAZA - DALLAS TX 6601 HILLCREST DALLAS TX (UNIVERSITY PARK) #250620

UL E226292  TDLR 18933

EXSTG. CONDITIONS



PROPOSED LOCATION



7923 E. McKinney St.
Denton, TX 76208
Office: 817.431.5700
Fax: 817.431.5799

PRESENTATION DOCUMENT

THE COLORS, SIZES AND PROPORTIONS INCLUDED IN THIS PRESENTATION DOCUMENT ARE PRELIMINARY IN NATURE AND REPRESENT PROPOSED SIGN(S) BASED ON INFORMATION OBTAINED BEFORE A TECHNICAL SURVEY HAS BEEN PERFORMED. COLORS, SIZES AND PROPORTIONS MAY BE REQUIRED TO CHANGE UPON THE RESULTS OF A TECHNICAL SURVEY.

JOB NUMBER	#250620	DATE	BY	REV	NOTES
JOB DESCRIPTION	SNIDER PLAZA - ILLUMINATED CHANNEL LETTER SIGN				
JOB NAME	SNIDER PLAZA				
ADDRESS	DALLAS TX 6601 HILLCREST DALLAS TX (UNIVERSITY PARK)				
SALES	RICK SUTTON				
PROJECT MANAGER	ANNA DONATO				

THIS DRAWING PACKAGE IS THE PROPERTY OF LEGACY SIGNS OF TEXAS. BY ACCEPTING THIS DOCUMENT, RECIPIENT ASSUMES CUSTODY AND AGREES THAT THIS DOCUMENT WILL NOT BE COPIED OR REPRODUCED IN WHOLE OR IN PART ITS CONTENTS REVEALED IN ANY MANNER OTHER THAN TO THE INTENDED PARTY WITHOUT EXPRESS WRITTEN PERMISSION FROM LEGACY SIGNS OF TEXAS - 817.431.5700

EXSTG. CONDITIONS



PROPOSED LOCATION




7923 E. McKinney St.
Denton, TX 76208
Office: 817.431.5700

PRESENTATION DOCUMENT

THE COLORS, SIZES AND PROPORTIONS INCLUDED IN THIS PRESENTATION DOCUMENT ARE PRELIMINARY IN NATURE AND REPRESENT PROPOSED SIGN(S) BASED ON INFORMATION OBTAINED BEFORE A TECHNICAL SURVEY HAS BEEN PERFORMED. COLORS, SIZES AND PROPORTIONS MAY BE REQUIRED TO CHANGE UPON THE RESULTS OF A TECHNICAL SURVEY.

JOB NUMBER	#250620	DATE	BY	REV	NOTES
JOB DESCRIPTION	SNIDER PLAZA - ILLUMINATED CHANNEL LETTER SIGN				
JOB NAME	SNIDER PLAZA				
ADDRESS	DALLAS TX 6601 HILLCREST DALLAS TX (UNIVERSITY PARK)				
SALES	RICK SUTTON ANNA DONATO				

THIS DRAWING PACKAGE IS THE PROPERTY OF LEGACY SIGNS OF TEXAS. BY ACCEPTING THIS DOCUMENT, RECIPIENT ASSUMES CUSTODY AND AGREES THAT THIS DOCUMENT WILL NOT BE COPIED OR REPRODUCED IN WHOLE OR IN PART ITS CONTENTS REVEALED IN ANY MANNER OTHER THAN TO THE INTENDED PARTY WITHOUT EXPRESS

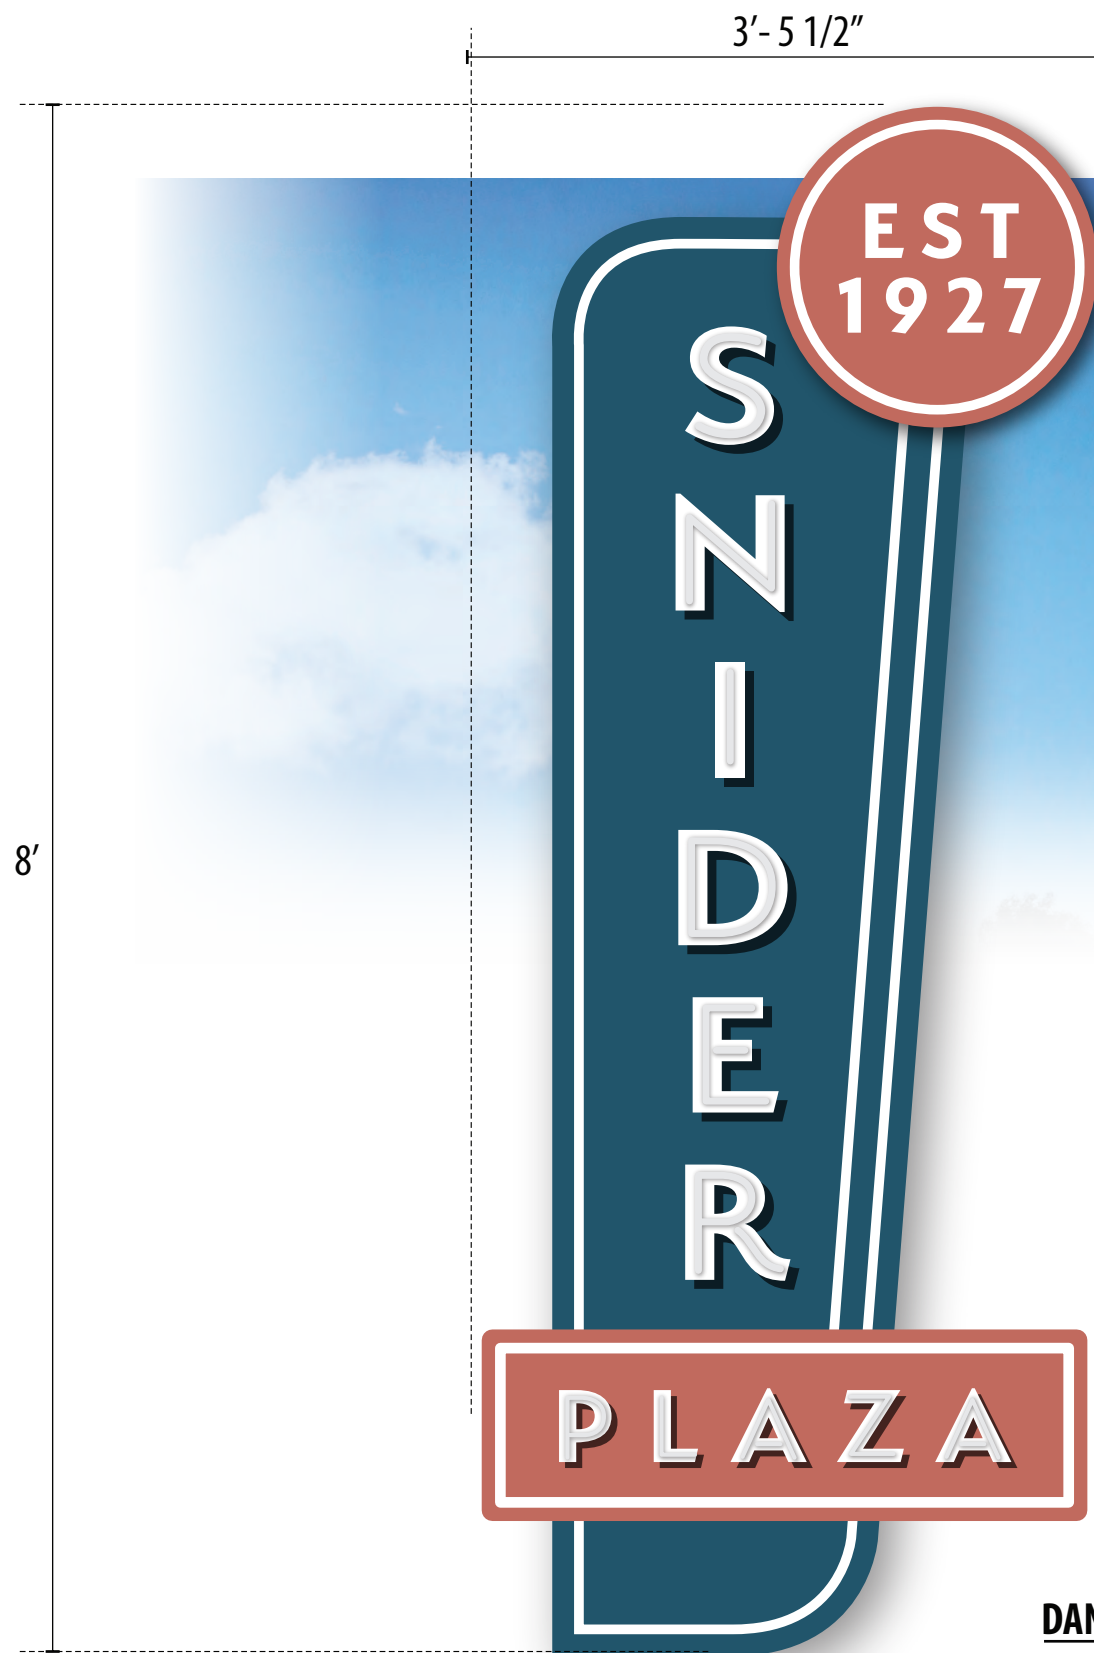

DANIEL ST SIDE
SCALE: 1" = 1'



HILLCREST RD SIDE
SCALE: 1" = 1'

26.4 SQ. FT. ILLUMINATED CHANNEL LETTER SIGN
8'X 3'-5 1/2" OVERALL
NOTE: DESIGN AND SIZING SUBJECT TO REVISION



7923 E. McKinney St.
Denton, TX 76208
Office: 817.431.5700
Fax: 817.431.5799

PRESENTATION DOCUMENT

THE COLORS, SIZES AND PROPORTIONS INCLUDED IN THIS PRESENTATION DOCUMENT ARE PRELIMINARY IN NATURE AND REPRESENT PROPOSED SIGN(S) BASED ON INFORMATION OBTAINED BEFORE A TECHNICAL SURVEY HAS BEEN PERFORMED. COLORS, SIZES AND PROPORTIONS MAY BE REQUIRED TO CHANGE UPON THE RESULTS OF A TECHNICAL SURVEY.

JOB NUMBER	#250620	DATE	BY	REV	NOTES
JOB DESCRIPTION	SNIDER PLAZA - ILLUMINATED CHANNEL LETTER SIGN				
JOB NAME	SNIDER PLAZA				
ADDRESS	DALLAS TX 6601 HILLCREST DALLAS TX (UNIVERSITY PARK)				
SALES	RICK SUTTON				
PROJECT MANAGER	ANNA DONATO				

THIS DRAWING PACKAGE IS THE PROPERTY OF LEGACY SIGNS OF TEXAS. BY ACCEPTING THIS DOCUMENT, RECIPIENT ASSUMES CUSTODY AND AGREES THAT THIS DOCUMENT WILL NOT BE COPIED OR REPRODUCED IN WHOLE OR IN PART ITS CONTENTS REVEALED IN ANY MANNER OTHER THAN TO THE INTENDED PARTY WITHOUT EXPRESS WRITTEN PERMISSION FROM LEGACY SIGNS OF TEXAS - 817.431.5700

V E R S I O N

2

C O L O R P A L E T T E
T H R E E

CUSTOMER APPROVAL

APPROVED BY: _____ DATE: ____ / ____ / ____



**LEGACY SIGNS
OF TEXAS**

SNIDER PLAZA - DALLAS TX 6601 HILLCREST DALLAS TX (UNIVERSITY PARK) #250620

UL E226292  TDLR 18933

EXSTG. CONDITIONS



PROPOSED LOCATION



7923 E. McKinney St.
Denton, TX 76208
Office: 817.431.5700
Fax: 817.431.5799

PRESENTATION DOCUMENT
THE COLORS, SIZES AND PROPORTIONS INCLUDED IN THIS PRESENTATION DOCUMENT ARE PRELIMINARY IN NATURE AND REPRESENT PROPOSED SIGN(S) BASED ON INFORMATION OBTAINED BEFORE A TECHNICAL SURVEY HAS BEEN PERFORMED. COLORS, SIZES AND PROPORTIONS MAY BE REQUIRED TO CHANGE UPON THE RESULTS OF A TECHNICAL SURVEY.

JOB NUMBER	#250620	DATE	BY	REV	NOTES
JOB DESCRIPTION	SNIDER PLAZA - ILLUMINATED CHANNEL LETTER SIGN				
JOB NAME	SNIDER PLAZA				
ADDRESS	DALLAS TX 6601 HILLCREST DALLAS TX (UNIVERSITY PARK)				
SALES	RICK SUTTON				
PROJECT MANAGER	ANNA DONATO				

THIS DRAWING PACKAGE IS THE PROPERTY OF LEGACY SIGNS OF TEXAS. BY ACCEPTING THIS DOCUMENT, RECIPIENT ASSUMES CUSTODY AND AGREES THAT THIS DOCUMENT WILL NOT BE COPIED OR REPRODUCED IN WHOLE OR IN PART ITS CONTENTS REVEALED IN ANY MANNER OTHER THAN TO THE INTENDED PARTY WITHOUT EXPRESS WRITTEN PERMISSION FROM LEGACY SIGNS OF TEXAS - 817.431.5700

EXSTG. CONDITIONS



PROPOSED LOCATION




7923 E. McKinney St.
Denton, TX 76208
Office: 817.431.5700

PRESENTATION DOCUMENT

THE COLORS, SIZES AND PROPORTIONS INCLUDED IN THIS PRESENTATION DOCUMENT ARE PRELIMINARY IN NATURE AND REPRESENT PROPOSED SIGN(S) BASED ON INFORMATION OBTAINED BEFORE A TECHNICAL SURVEY HAS BEEN PERFORMED. COLORS, SIZES AND PROPORTIONS MAY BE REQUIRED TO CHANGE UPON THE RESULTS OF A TECHNICAL SURVEY.

JOB NUMBER	#250620	DATE	BY	REV	NOTES
JOB DESCRIPTION	SNIDER PLAZA - ILLUMINATED CHANNEL LETTER SIGN				
JOB NAME	SNIDER PLAZA				
ADDRESS	DALLAS TX 6601 HILLCREST DALLAS TX (UNIVERSITY PARK)				
SALES	RICK SUTTON ANNA DONATO				

THIS DRAWING PACKAGE IS THE PROPERTY OF LEGACY SIGNS OF TEXAS. BY ACCEPTING THIS DOCUMENT, RECIPIENT ASSUMES CUSTODY AND AGREES THAT THIS DOCUMENT WILL NOT BE COPIED OR REPRODUCED IN WHOLE OR IN PART ITS CONTENTS REVEALED IN ANY MANNER OTHER THAN TO THE INTENDED PARTY WITHOUT EXPRESS

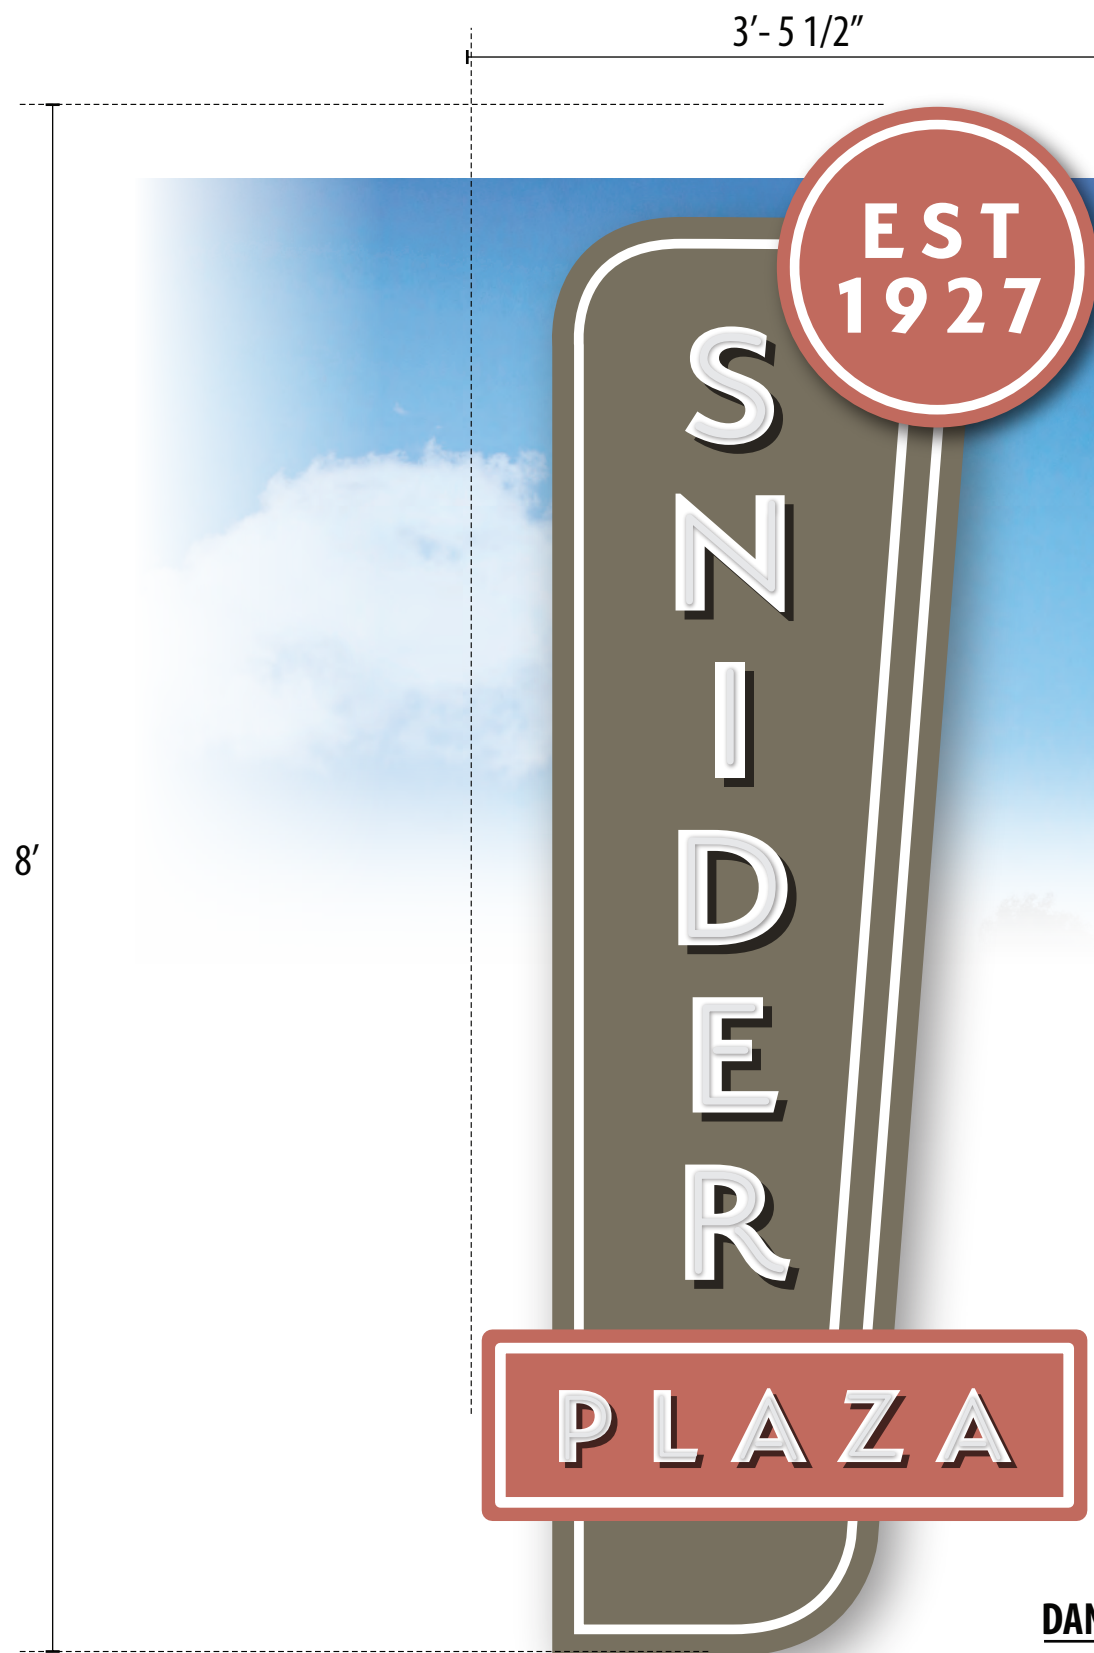

DANIEL ST SIDE
SCALE: 1" = 1'



HILLCREST RD SIDE
SCALE: 1" = 1'

26.4 SQ. FT. ILLUMINATED CHANNEL LETTER SIGN
8' X 3'-5 1/2" OVERALL
NOTE: DESIGN AND SIZING SUBJECT TO REVISION



7923 E. McKinney St.
Denton, TX 76208
Office: 817.431.5700
Fax: 817.431.5799

PRESENTATION DOCUMENT

THE COLORS, SIZES AND PROPORTIONS INCLUDED IN THIS PRESENTATION DOCUMENT ARE PRELIMINARY IN NATURE AND REPRESENT PROPOSED SIGN(S) BASED ON INFORMATION OBTAINED BEFORE A TECHNICAL SURVEY HAS BEEN PERFORMED. COLORS, SIZES AND PROPORTIONS MAY BE REQUIRED TO CHANGE UPON THE RESULTS OF A TECHNICAL SURVEY.

JOB NUMBER	#250620	DATE	BY	REV	NOTES
JOB DESCRIPTION	SNIDER PLAZA - ILLUMINATED CHANNEL LETTER SIGN				
JOB NAME	SNIDER PLAZA				
ADDRESS	DALLAS TX 6601 HILLCREST DALLAS TX (UNIVERSITY PARK)				
SALES	RICK SUTTON				
PROJECT MANAGER	ANNA DONATO				

THIS DRAWING PACKAGE IS THE PROPERTY OF LEGACY SIGNS OF TEXAS. BY ACCEPTING THIS DOCUMENT, RECIPIENT ASSUMES CUSTODY AND AGREES THAT THIS DOCUMENT WILL NOT BE COPIED OR REPRODUCED IN WHOLE OR IN PART ITS CONTENTS REVEALED IN ANY MANNER OTHER THAN TO THE INTENDED PARTY WITHOUT EXPRESS WRITTEN PERMISSION FROM LEGACY SIGNS OF TEXAS - 817.431.5700