


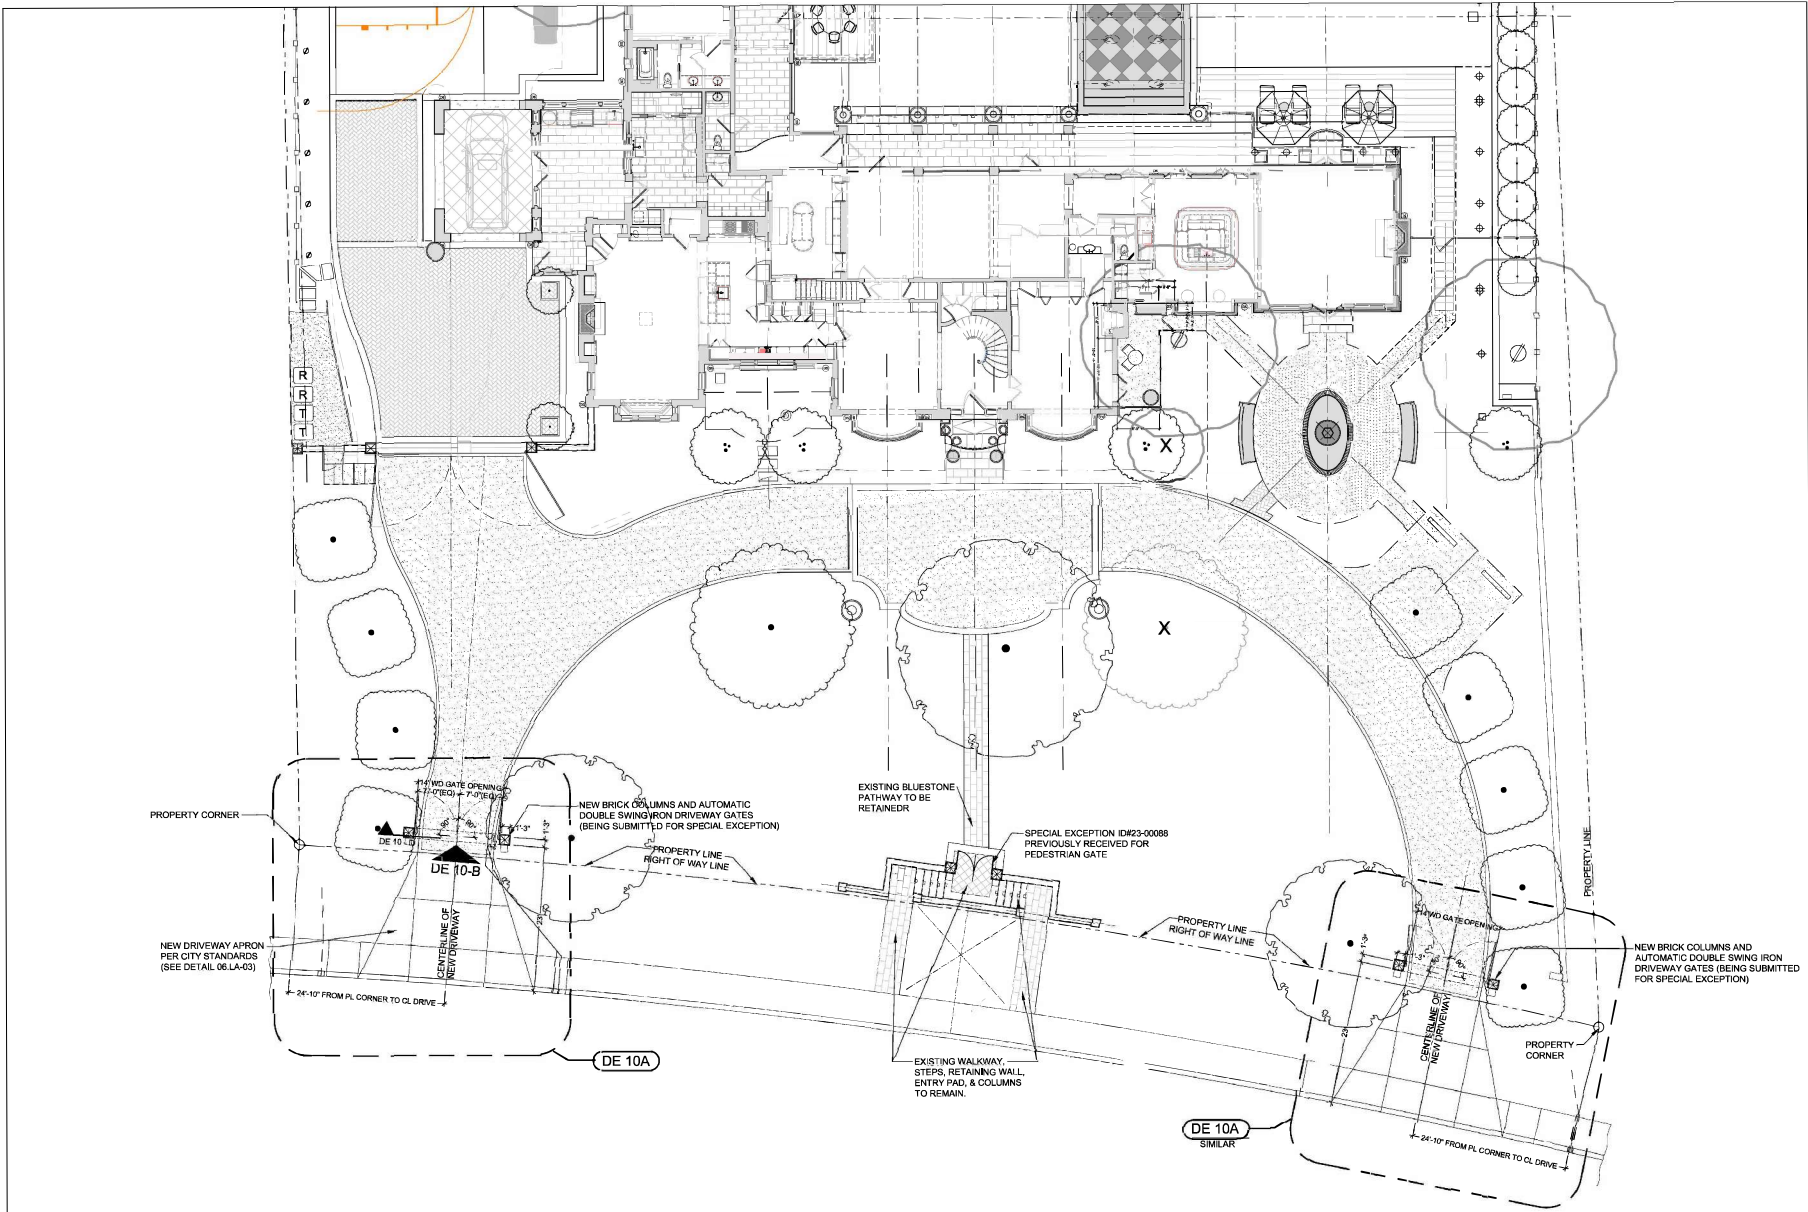

A Area 1 - Front Driveway Gates Plan

Scale: $\frac{1}{8}" = 1'$



© Copyright 2025-04-01 Lambert's All Rights Reserved.

FOR CITY SUBMITTAL: PHASE II Front Driveway Gates Special Exception Submittal: 04.01.25

Revisions

Client Name:	
Plan No:	
Drawn By:	
Approved By:	
IFC Date:	

Sheet No.
06.LA-03B
Front Driveway
Gates Layout

McKnight RESIDENCE
6912 Vassar Avenue
University Park, TX 75205

LAMBERT GARDEN DESIGN
LANDSCAPE ARCHITECTURE AND SITE CONSTRUCTION MANAGEMENT
PAUL FILLOS Design Studio
7101-41-BROOKSIDE
DALLAS, TX 75227
WWW.LAMBERTGARDENDESIGN.COM

