


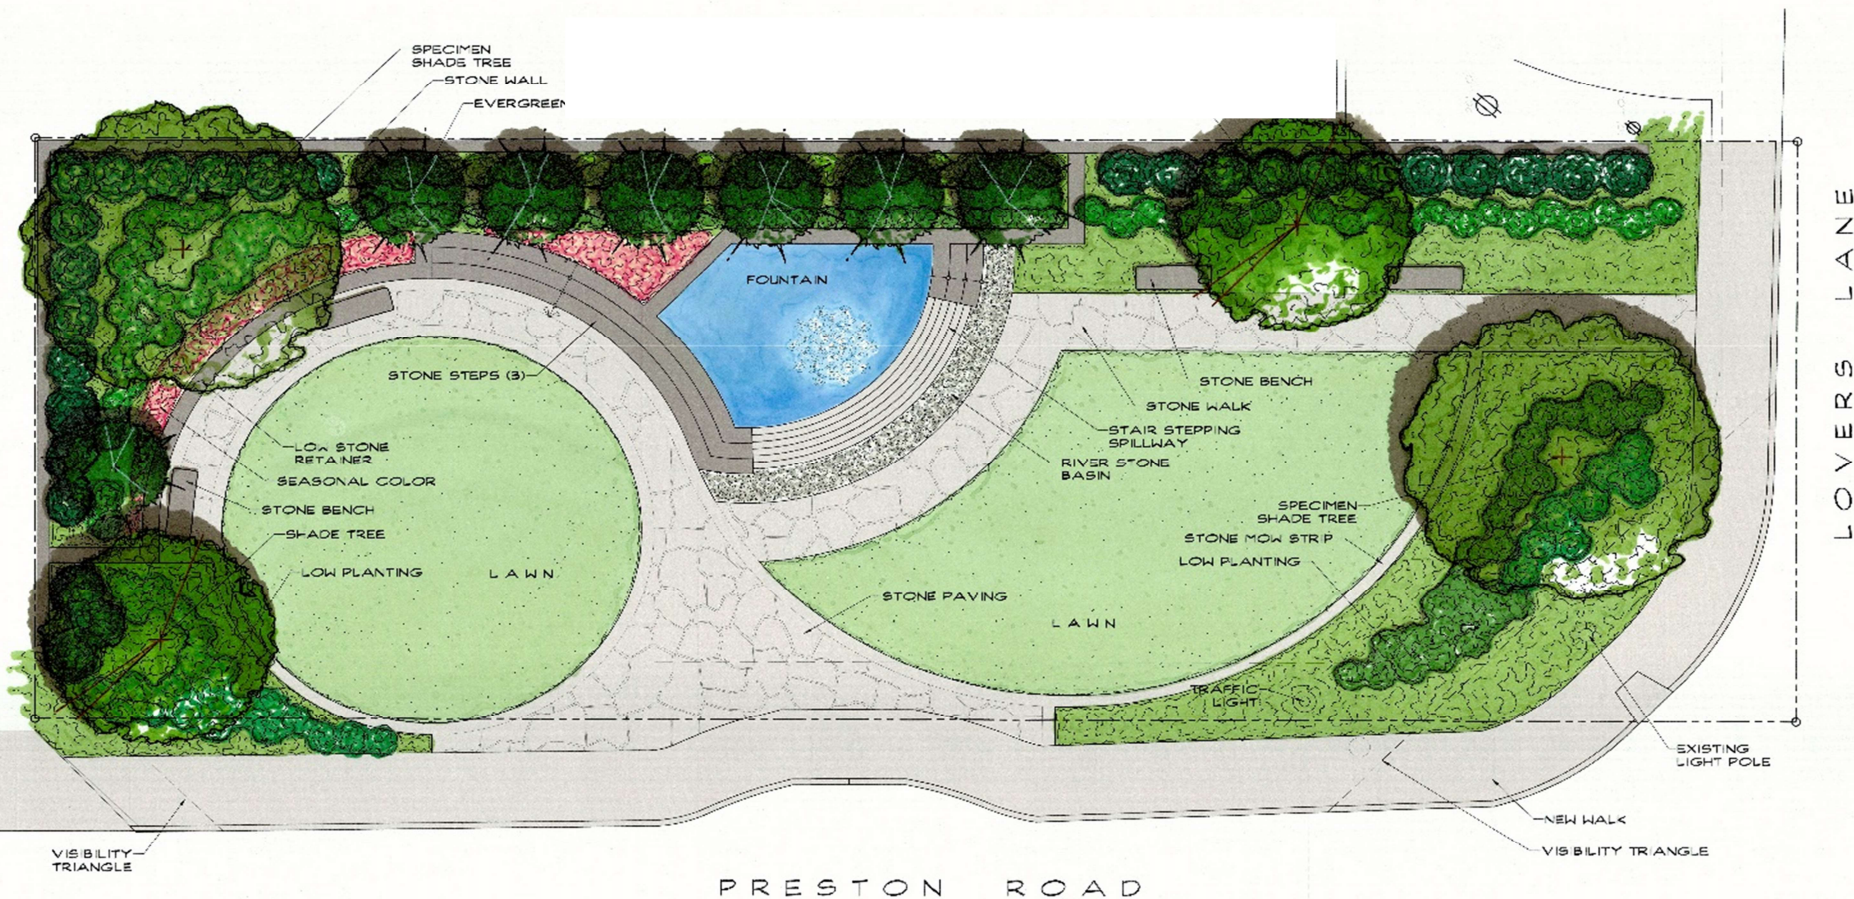

Property at
Lovers Lane & Preston Road
Shaddock Property



UNIVERSITY PARK
PARKS AND RECREATION



KEVIN CLARK/NAUD BURNETT
Landscape Architects


UNIVERSITY PARK
PARKS AND RECREATION



SHADDOCK PARK

PRESTON & LOVERS PARK
SCHEMATIC PLAN D - FOUNTAIN ELEVATION
SCALE: 1/4" = 1'-0" DESIGNED BY: JLD

Project Process – Shaddock Property

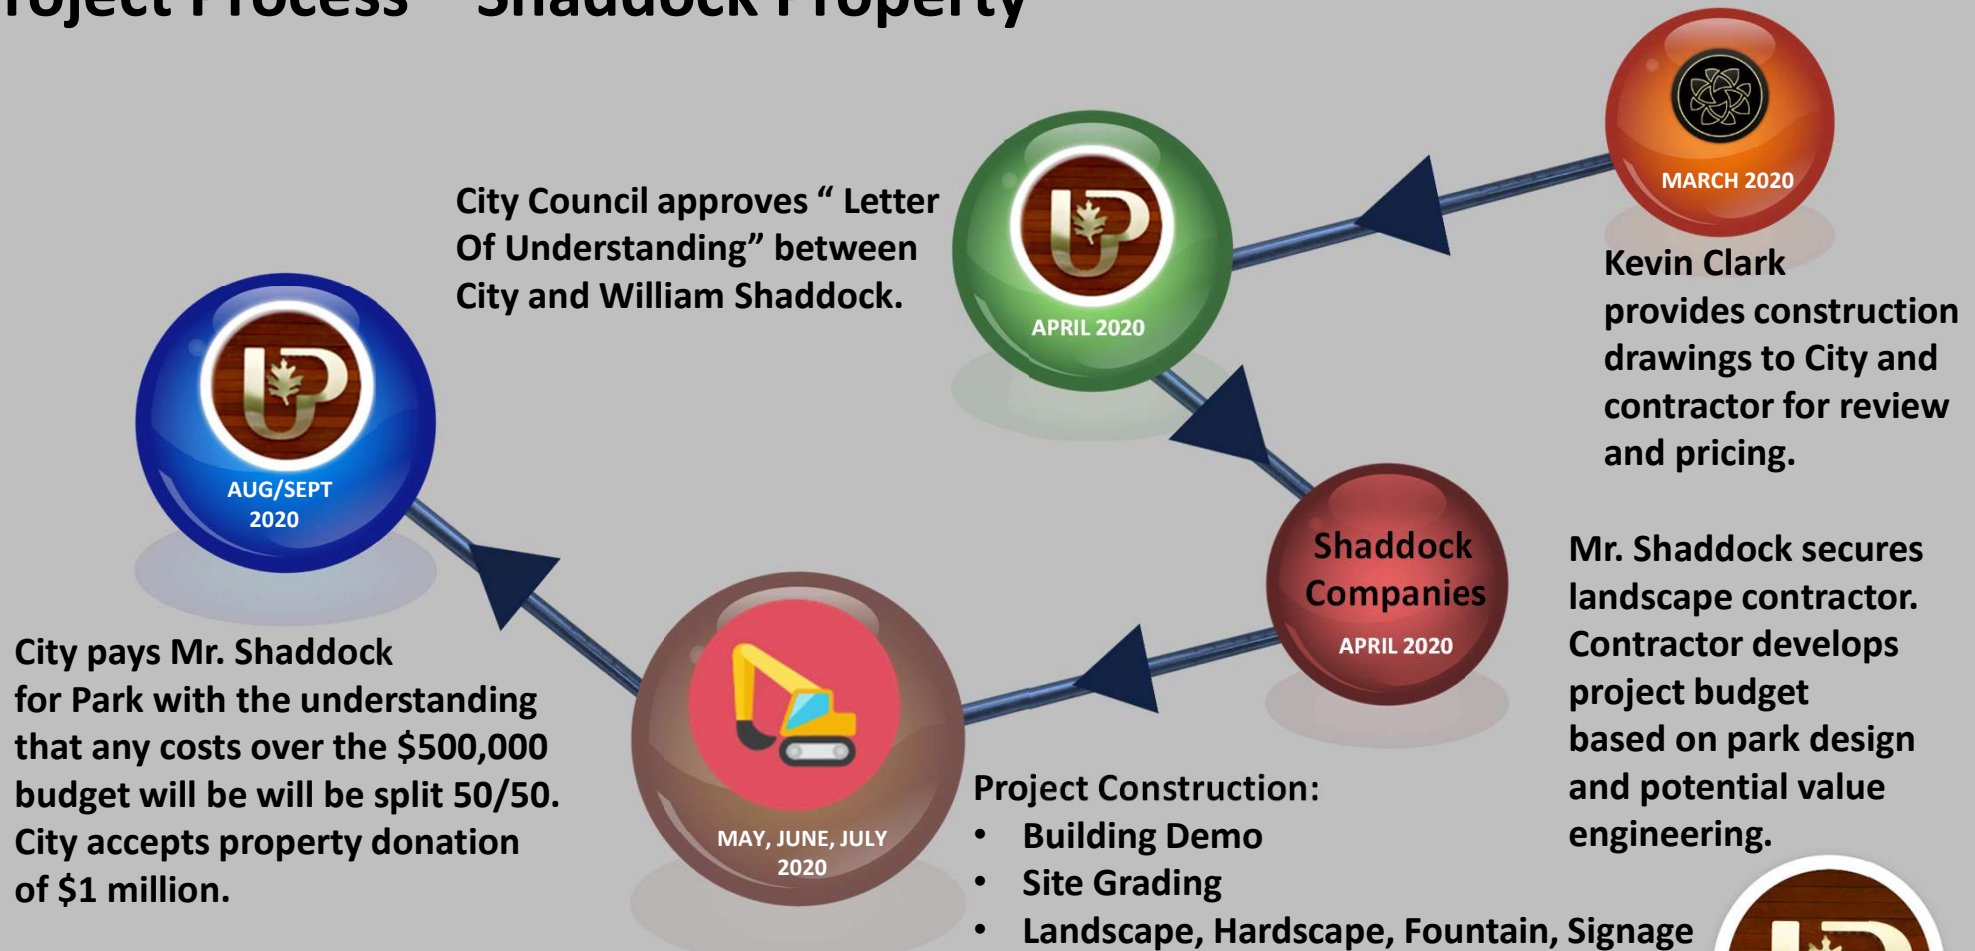

UNIVERSITY PARK
PARKS AND RECREATION



Staff is requesting City Councils authorization of the City of University Park entering into a agreement with Mr. Shaddock regarding the construction and payment for the park development at 4048 Lovers Lane.



UNIVERSITY PARK
PARKS AND RECREATION



Questions?



SHADDOCK PARK

PRESTON & LOVERS PARK
SCHEMATIC PLAN D - FOUNTAIN ELEVATION
SCALE: 1/4" = 1'-0" DESIGNED BY: JLD