


SECOND OF SECTION
OF
FRANCIS DANIEL PARK
ADDITION TO
CITY OF UNIVERSITY PARK TEX.
JULY 15 1933. SCALE 1"=100'.

SCALE REDUCED TO 1"=200'
SURVEYED BY GEO. A. DUREN 5-3994.

APPROVED
CITY OF UNIVERSITY PARK.

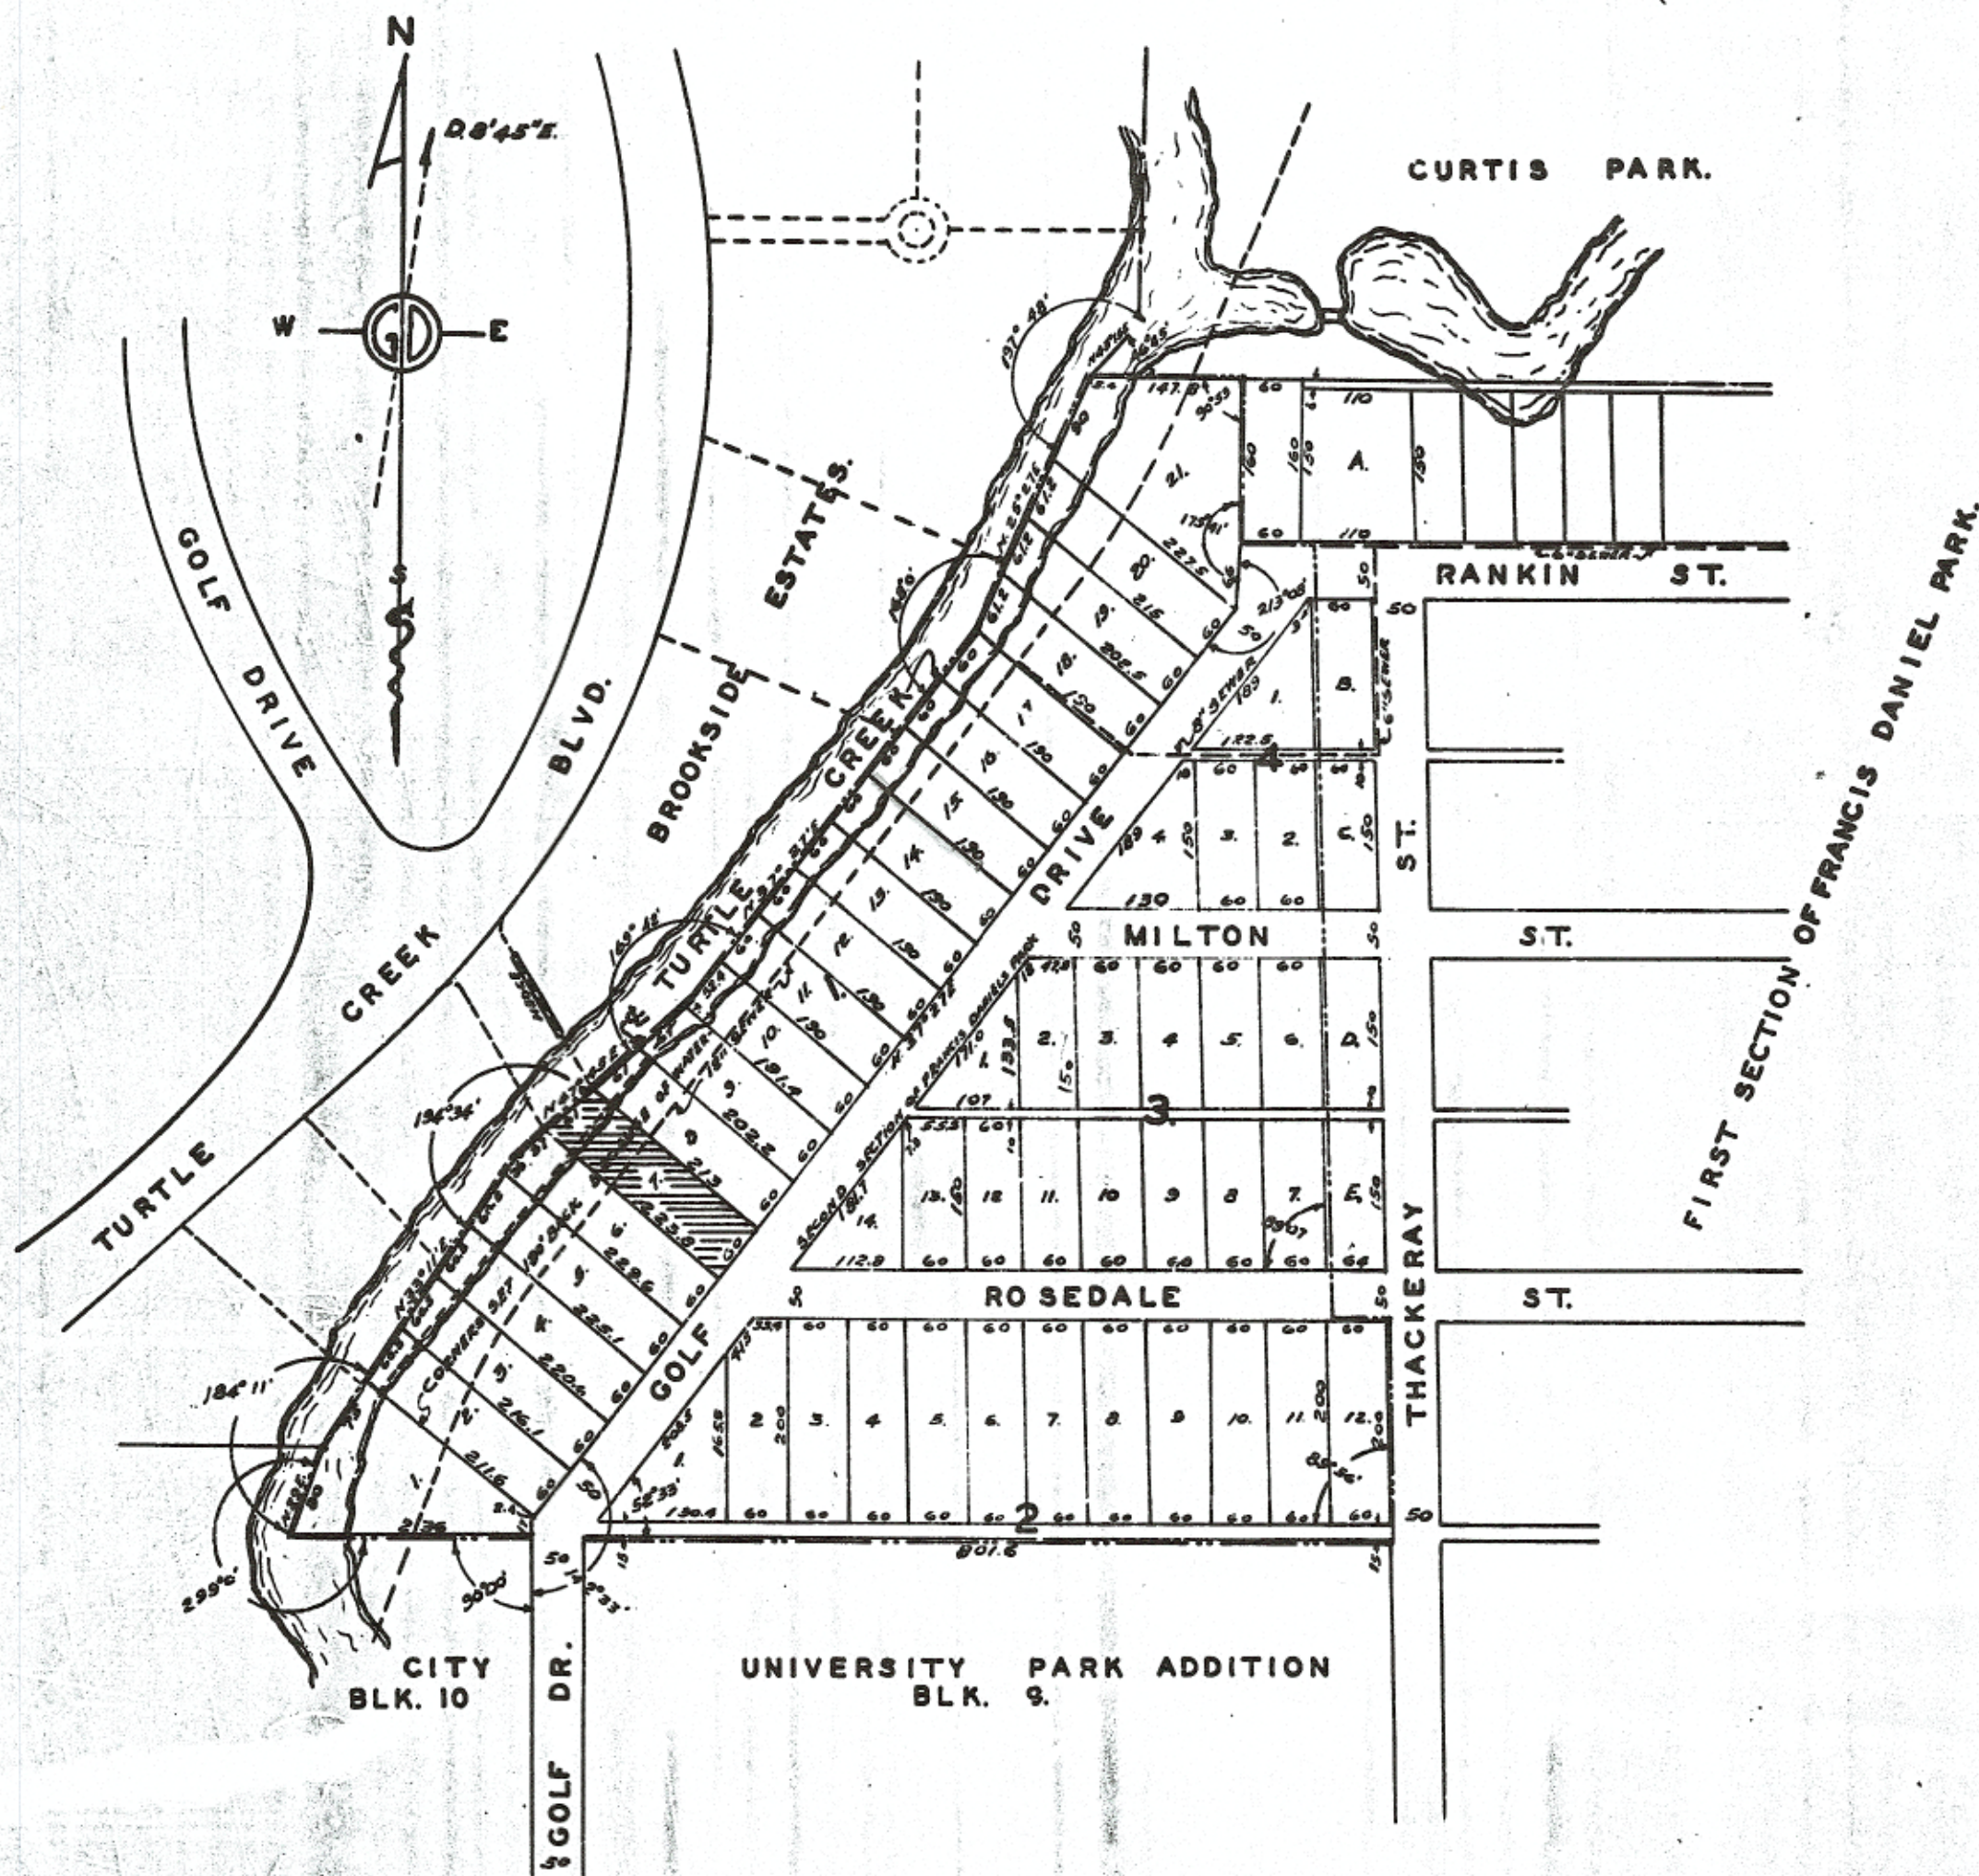

64193...

MADIE ROBERTSON ET VIR: STATE OF TEXAS :

TO...MAP :COUNTY OF DALLAS : WHEREAS, we, Madie Robertson and husband, E.C. Robertson, the owners of that part of Lot #2 of the Frank Daniels home in the Sourlock and Tilley Surveys which lies west of the division line between the Ada and Madie Robertson tracts;- more particularly described as follows.

Beginning at the North East corner of Block #9 of University Park Addition.

Thence West along the North line of said Addition 1087.6' to the N.W. corner of Block #10 of University Park Addition.

Thence following the meanders of the center line of Turtle Creek with its meanders and the East line of Brookside Estates Addition as follows:-

N 29 E 90' N 33-11 E 343' ---N 47-45 E 227.7'---N 37-27 E 472.4'---N 25-27 E 273.6'---N 43-15 E 5.4' to the most westerly S.W. corner of Curtis Park.

Thence East 147.8'---Thence S 0-53 E 160' Thence E 60'

Thence S 0-53 E 770' to the S line Rosedale St.

Thence East 64' Thence S 0-4 E 215' to the place of beginning.

NOW THEREFORE KNOW ALL MEN BY THESE PRESENTS:

That we, Madie Robertson and husband, E.C. Robertson do hereby adopt the plat designating the hereinabove described property Francis Daniels Park Add. to the city of University Park Dallas Co. Texas, and we do hereby dedicate to the public use forever the streets and alleys shown thereon.