


PLOTTED BY: JUAN MARTINEZ DATE: 3/12/2025 12:18 AM PATH: C:\Users\JuanMartinez\Desktop\Highland Park\Grassmere Highland Park Survey.dwg

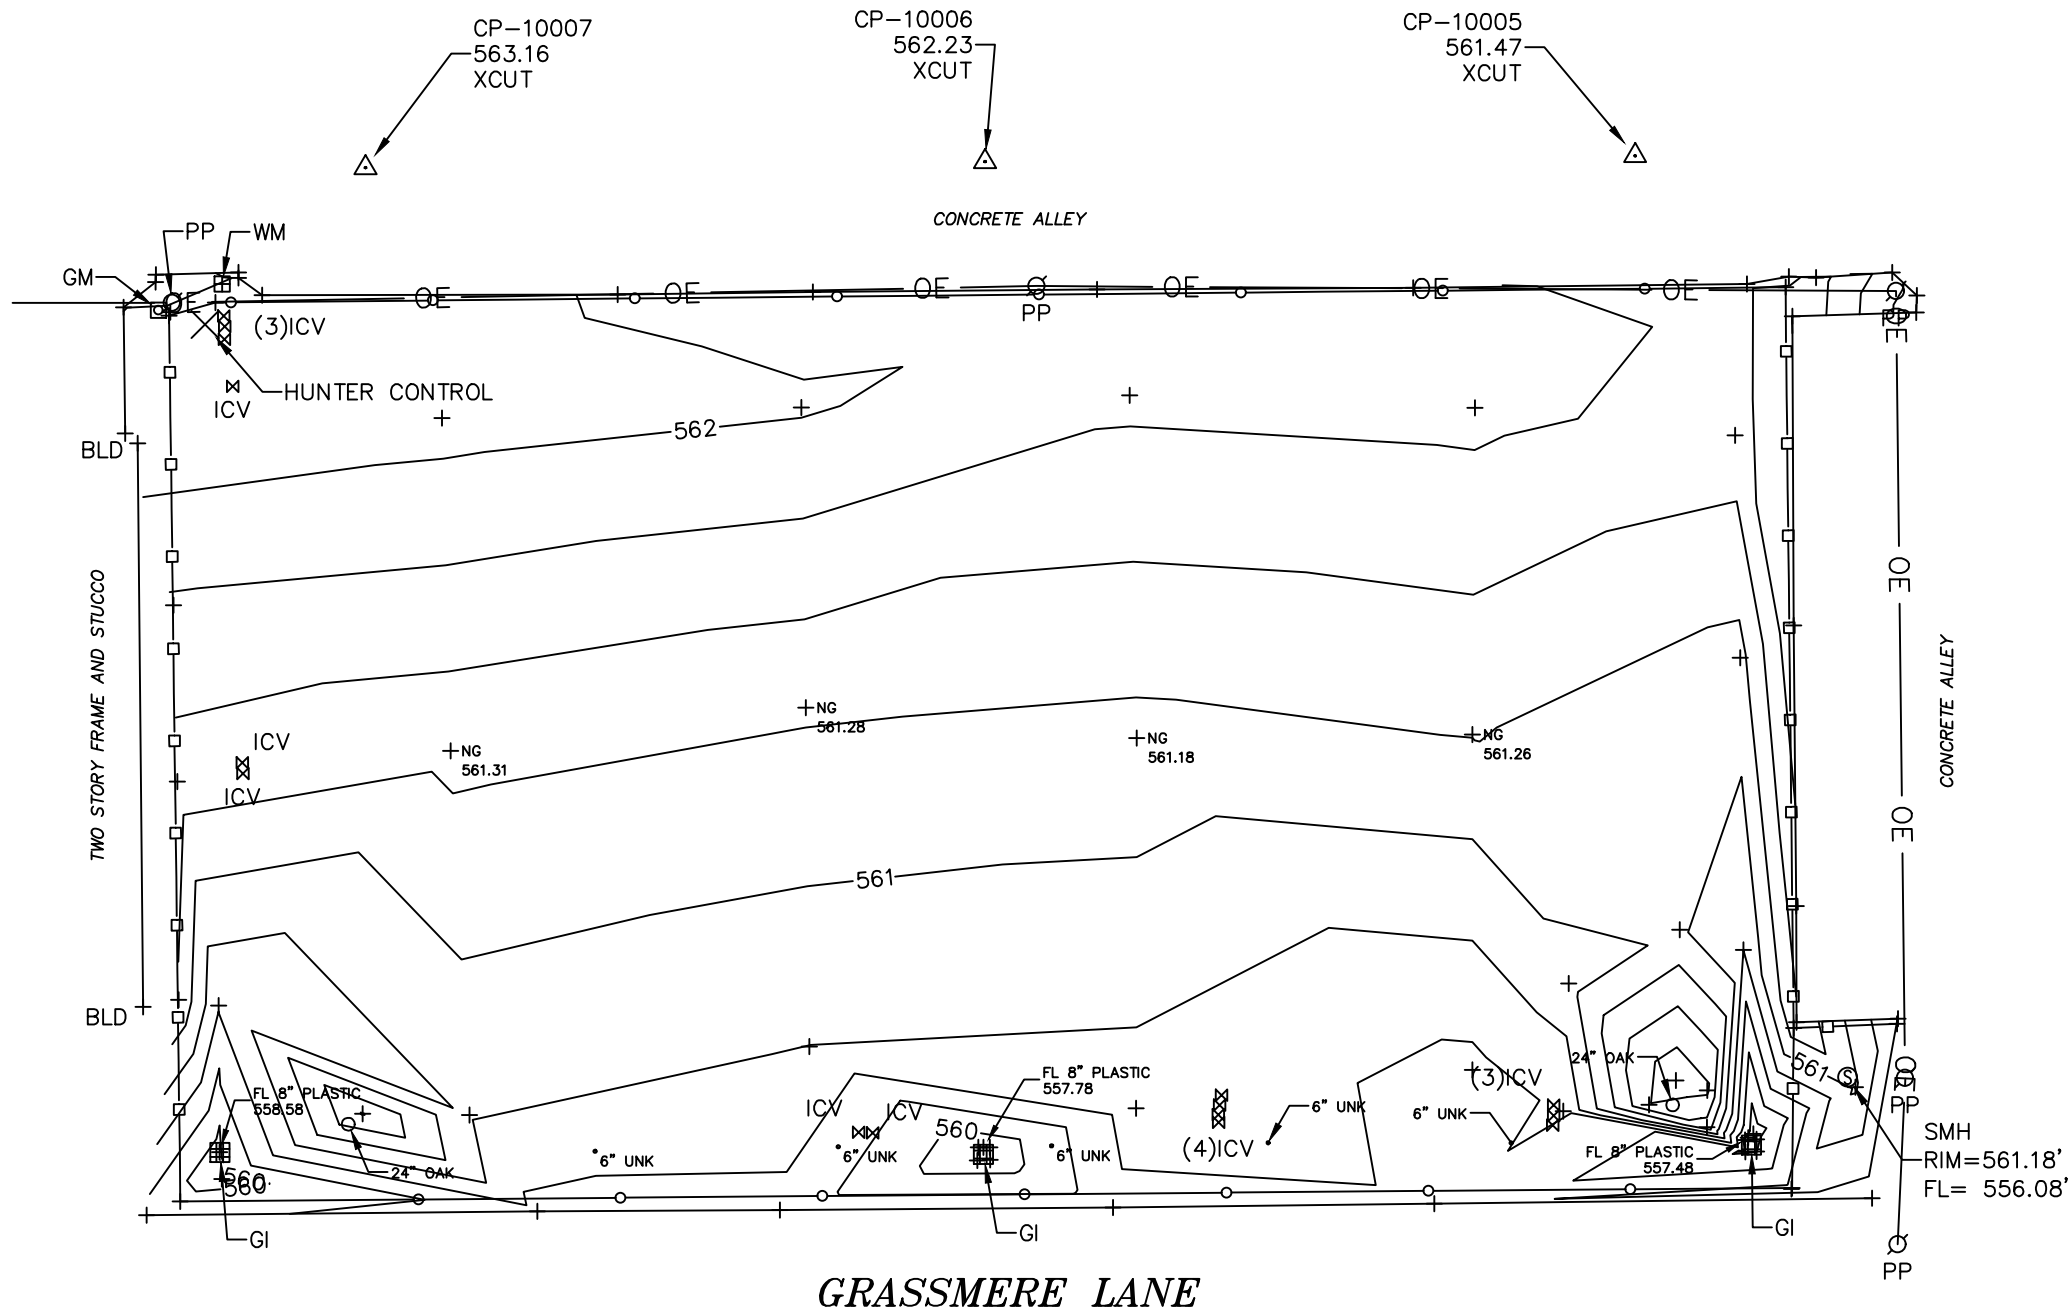

**PARAGON SPORTS
CONSTRUCTORS**

Address:
5001 Saunders Road,
Fort Worth, TX 76119

Phone: (817) 916-5000

PROJECT

Highland Park ISD
Highland Park High School

Address:
4102 Grassmere Ln,
Dallas, TX 75205



**HIGHLAND PARK INDEPENDENT
SCHOOL DISTRICT**

Address:
705 Westchester Dr.
Dallas, TX 75205

Phone:
(214) 780-3000

PLAN:
Topographic Survey

SHEET
1
OF 1

DATE:
March 7, 2025

PREPARED BY:
Paragon Sports Constructors

REVISION:

ORIENTATION



SCALE

1:30

GRAPHIC SCALE

