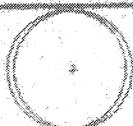
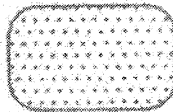
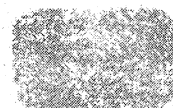


1. ALL PLANTING AREAS TO HAVE VERTICAL SHOVEL CUT BED; EDGE 6" DEEP.
2. ALL SHRUB PLANTING AREAS TO HAVE 3" SHREDDED HARDWOOD MULCH.
3. ALL GROUND COVER AREAS SHALL BE MULCHED WITH 1 1/2" TO 2" SHREDDED HARDWOOD MULCH ALLOWING FOR PROPER DEPTH OF GROUND COVER PLANTS.
4. AREAS TO BE SODDED SHALL BE GRADED TO ONE INCH OF TOP OF ADJOINING SIDEWALKS.
5. ST. AUGUSTINE SOD SHALL BE USED FOR ALL TURF AND LAWN AREAS.
6. SEE SHEET L103 FOR PLANTING AND LANDSCAPE DETAILS.

1. LOCATE LANDSCAPE PLANTINGS TO SCREEN BACKFLOW PREVENTER FROM STREET.
2. ALIGN HOLLY TREES WITH COLUMNS, ADJUST AS NEEDED PER ALTERNATE #1 AS DIRECTED BY ARCHITECT/ENGINEER.


DESCRIPTION	SYMBOL	QUAN.
STREET TREE PYRUS CALLERYANA 'ARISTOCRAT', ARISTOCRAT PEAR 3" CAL.		3
ACCENT TREE LAGERSTROEMIA INDICA 'CHEROKEE' CRAPE MYRTLE, 2 1/2" CAL.		18
ACCENT TREE LAGERSTROEMIA INDICA 'CHEROKEE' CRAPE MYRTLE, 1 1/2" CAL.		40
FLOWERING SHRUB DEUTZIA x LEMOINEI LEMOINE DEUTZIA, 3 GAL.		40
EVERGREEN SHRUB ILEX VOMITORIA, DWARF YAUPON HOLLY, 3 GAL.		21
FLOWERING PERENIAL HEMEROCALLIS, DAY LILY YELLOW & ORANGE, 1 GAL.		96
GROUND COVER HEDERA HELIX, ENGLISH IVY, 1 QT. @ 12" O.C.		1086
GROUND COVER NANDINA DOMESTICA 'HARBOR DWARF' DWARF DOMESTICA 2 1/4" POT @ 18" O.C.		288
GROUND COVER OPHIOPOGON JAPONICUS MONDO GRASS, 2 1/4" POT @ 10" O.C.		95
GROUND COVER ASIATIC JASMINE, TRACHELOSPERMUM JAMINOIDES, 2 1/4" POT @ 10" O.C.		554

Revision:

Date:	By:	Description:
-------	-----	--------------

SOUTHERN METHODIST UNIVERSITY
PARKING STRUCTURE No.3
UNIVERSITY PARK, TEXAS

Scales:

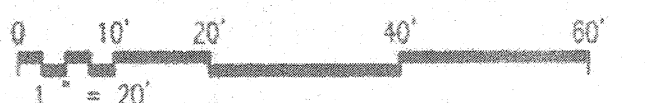

Sverdrup Project No.: 022565

Drawing Title:

LANDSCAPE
PLAN

Date: 06/26/00

Designed By: JLF

Drawn By: JLF
Checked By: DLG

Drawing No.:


101

DANIEL PARKING CENTER

SOUTHERN METHODIST UNIVERSITY
CITY OF UNIVERSITY PARK , TEXAS

DESIGN	DRAWN	DATE	SCALE	XREF	FILE	NO.
RLG	RLG	3/15/2016	1"=30'	16310	16	310
JOB NO.	16310	SUBMITTAL: EXHIBIT				

ISSUED FOR CONSTRUCTION

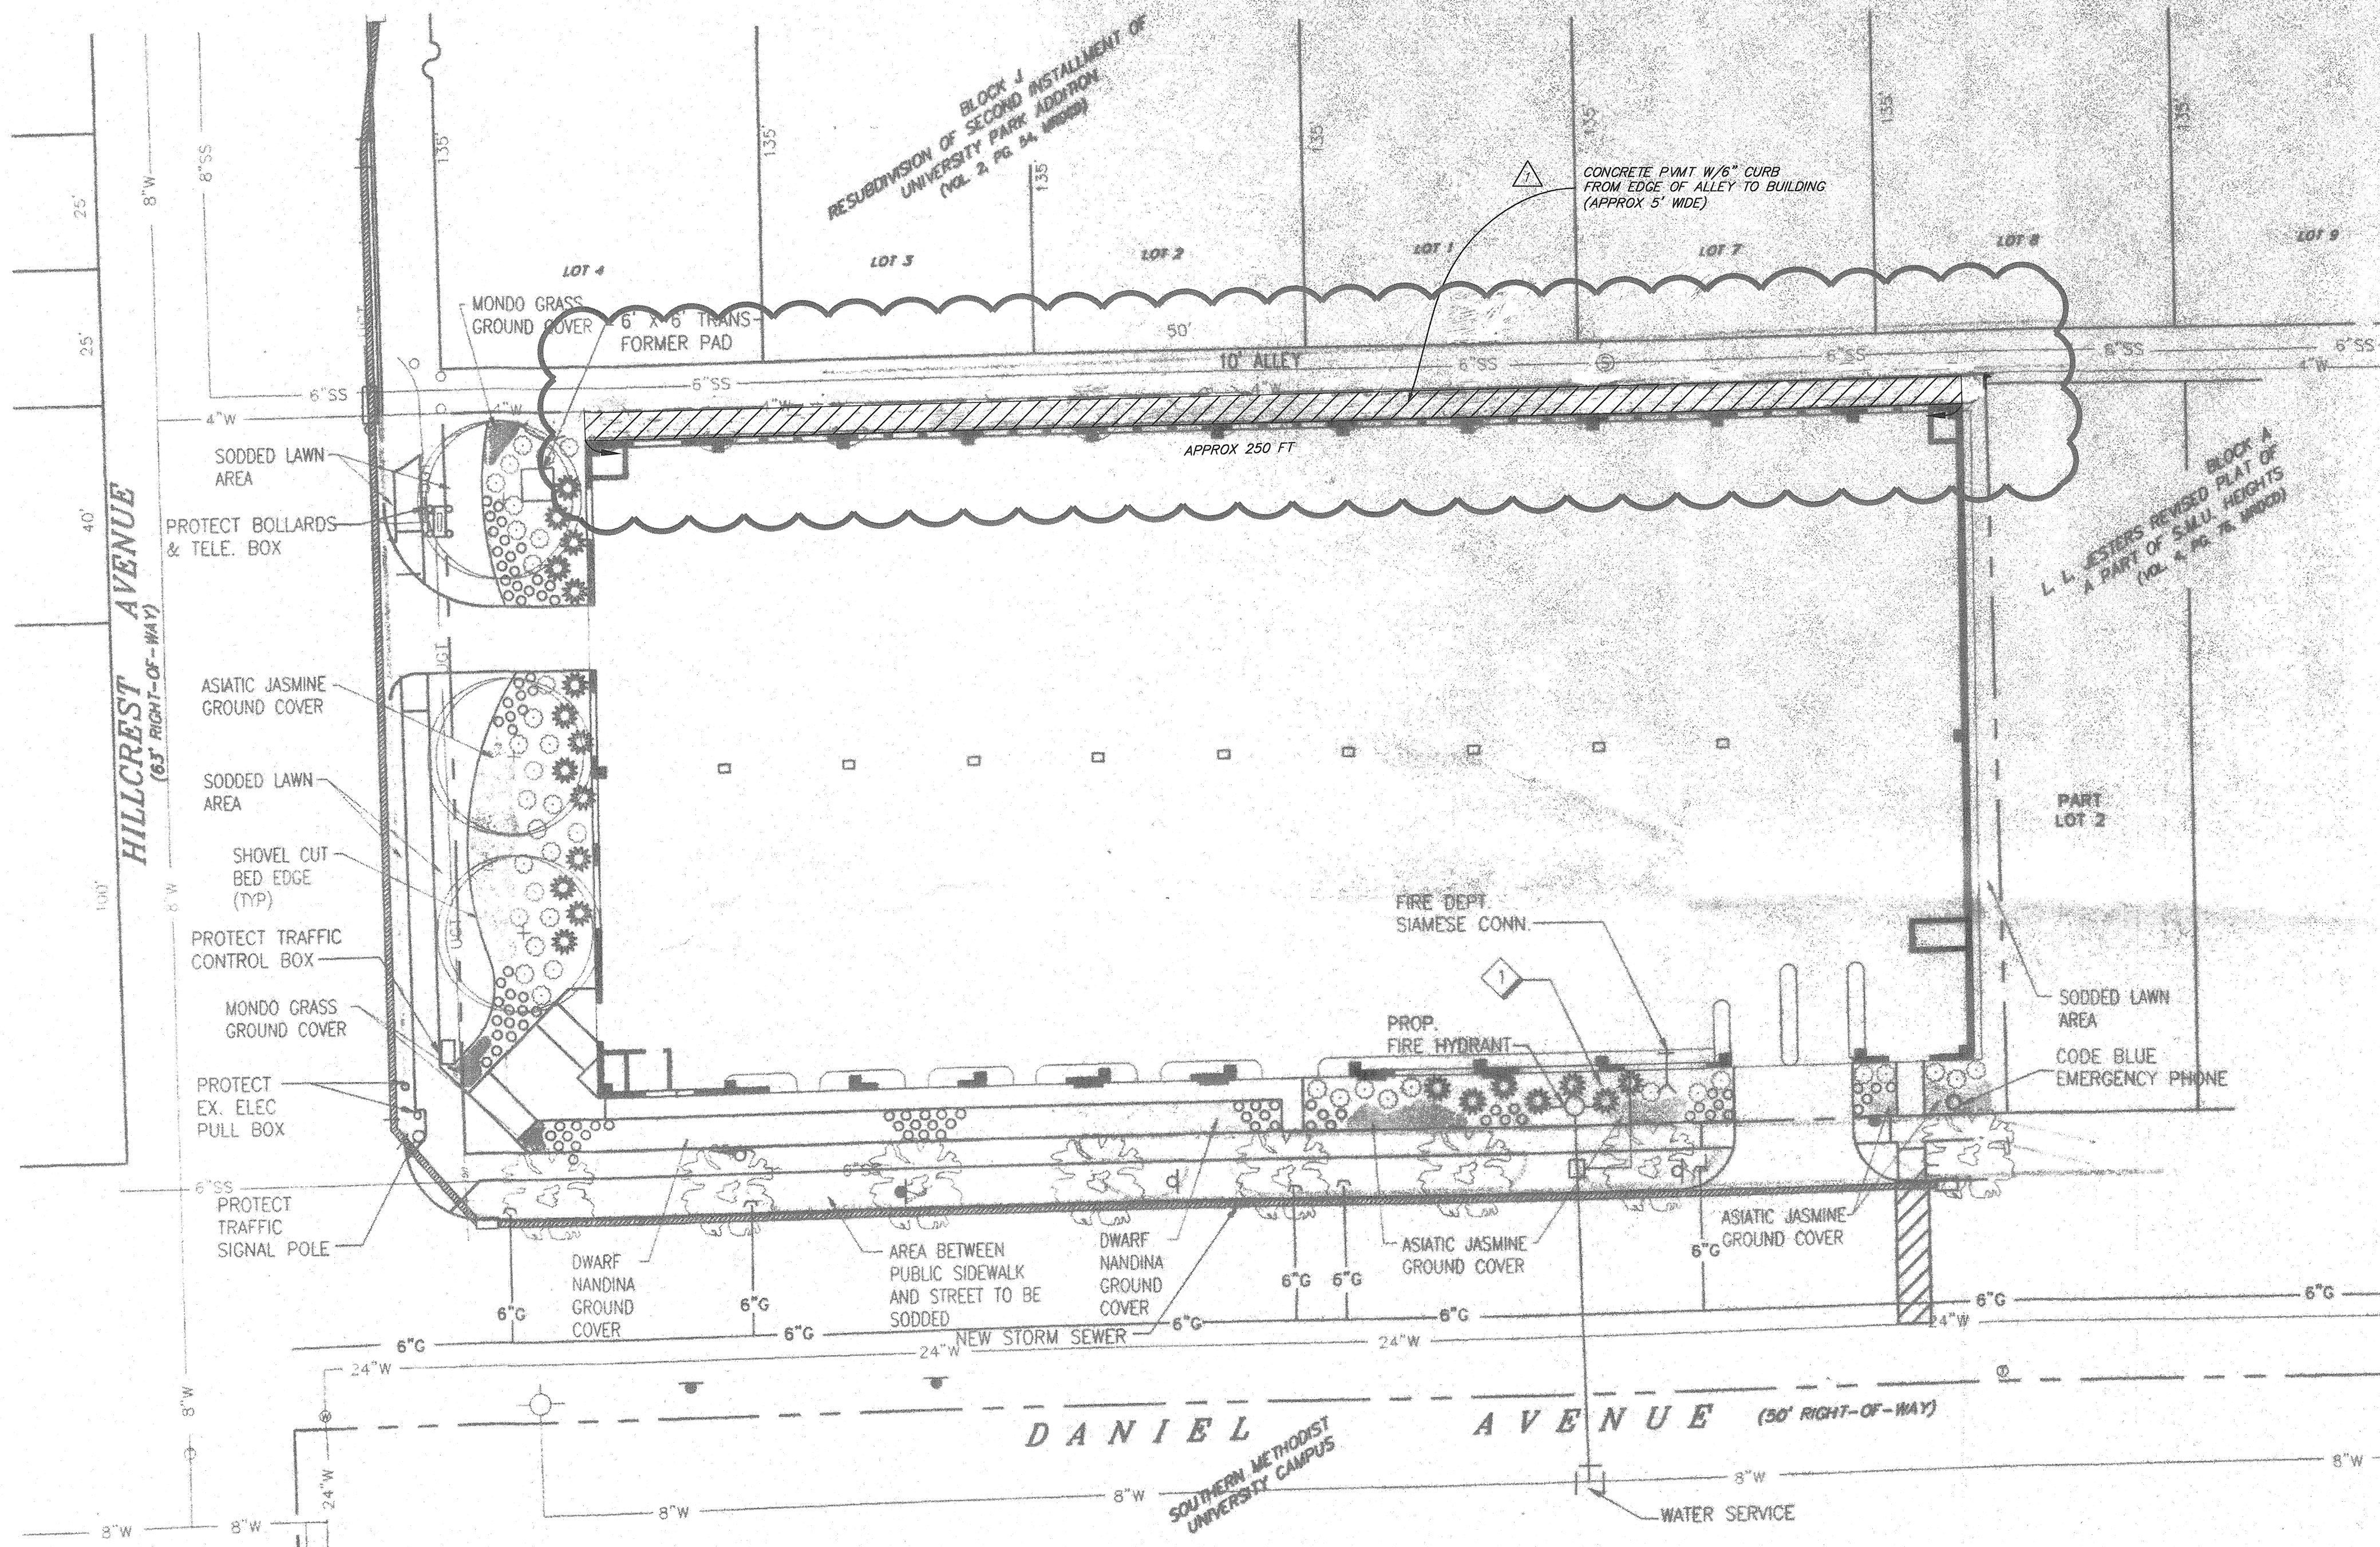

LANDSCAPE PLAN AMENDED TO INSTALL CONCRETE PAVEMENT FROM THE EXISTING ALLEY PAVEMENT TO THE BUILDING.

1 LANDSCAPE PLAN
1"=20'

