



EXHIBIT A

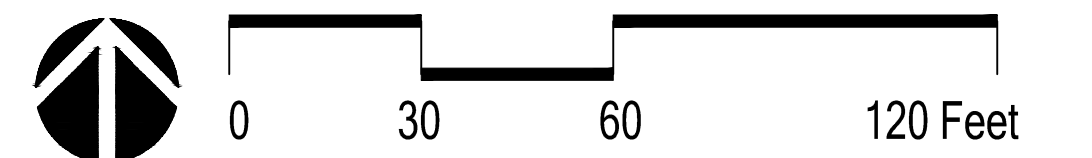

PROPOSED PLAYGROUND SHADE
STRUCTURE LOCATIONS
PARK CITIES YMCA, WITH RISE EDUCATIONAL AREA
DALLAS, TEXAS

Job #: 13094.00
File Name: ASP-001
Date: 10/10/2017
Drawn by: JCB

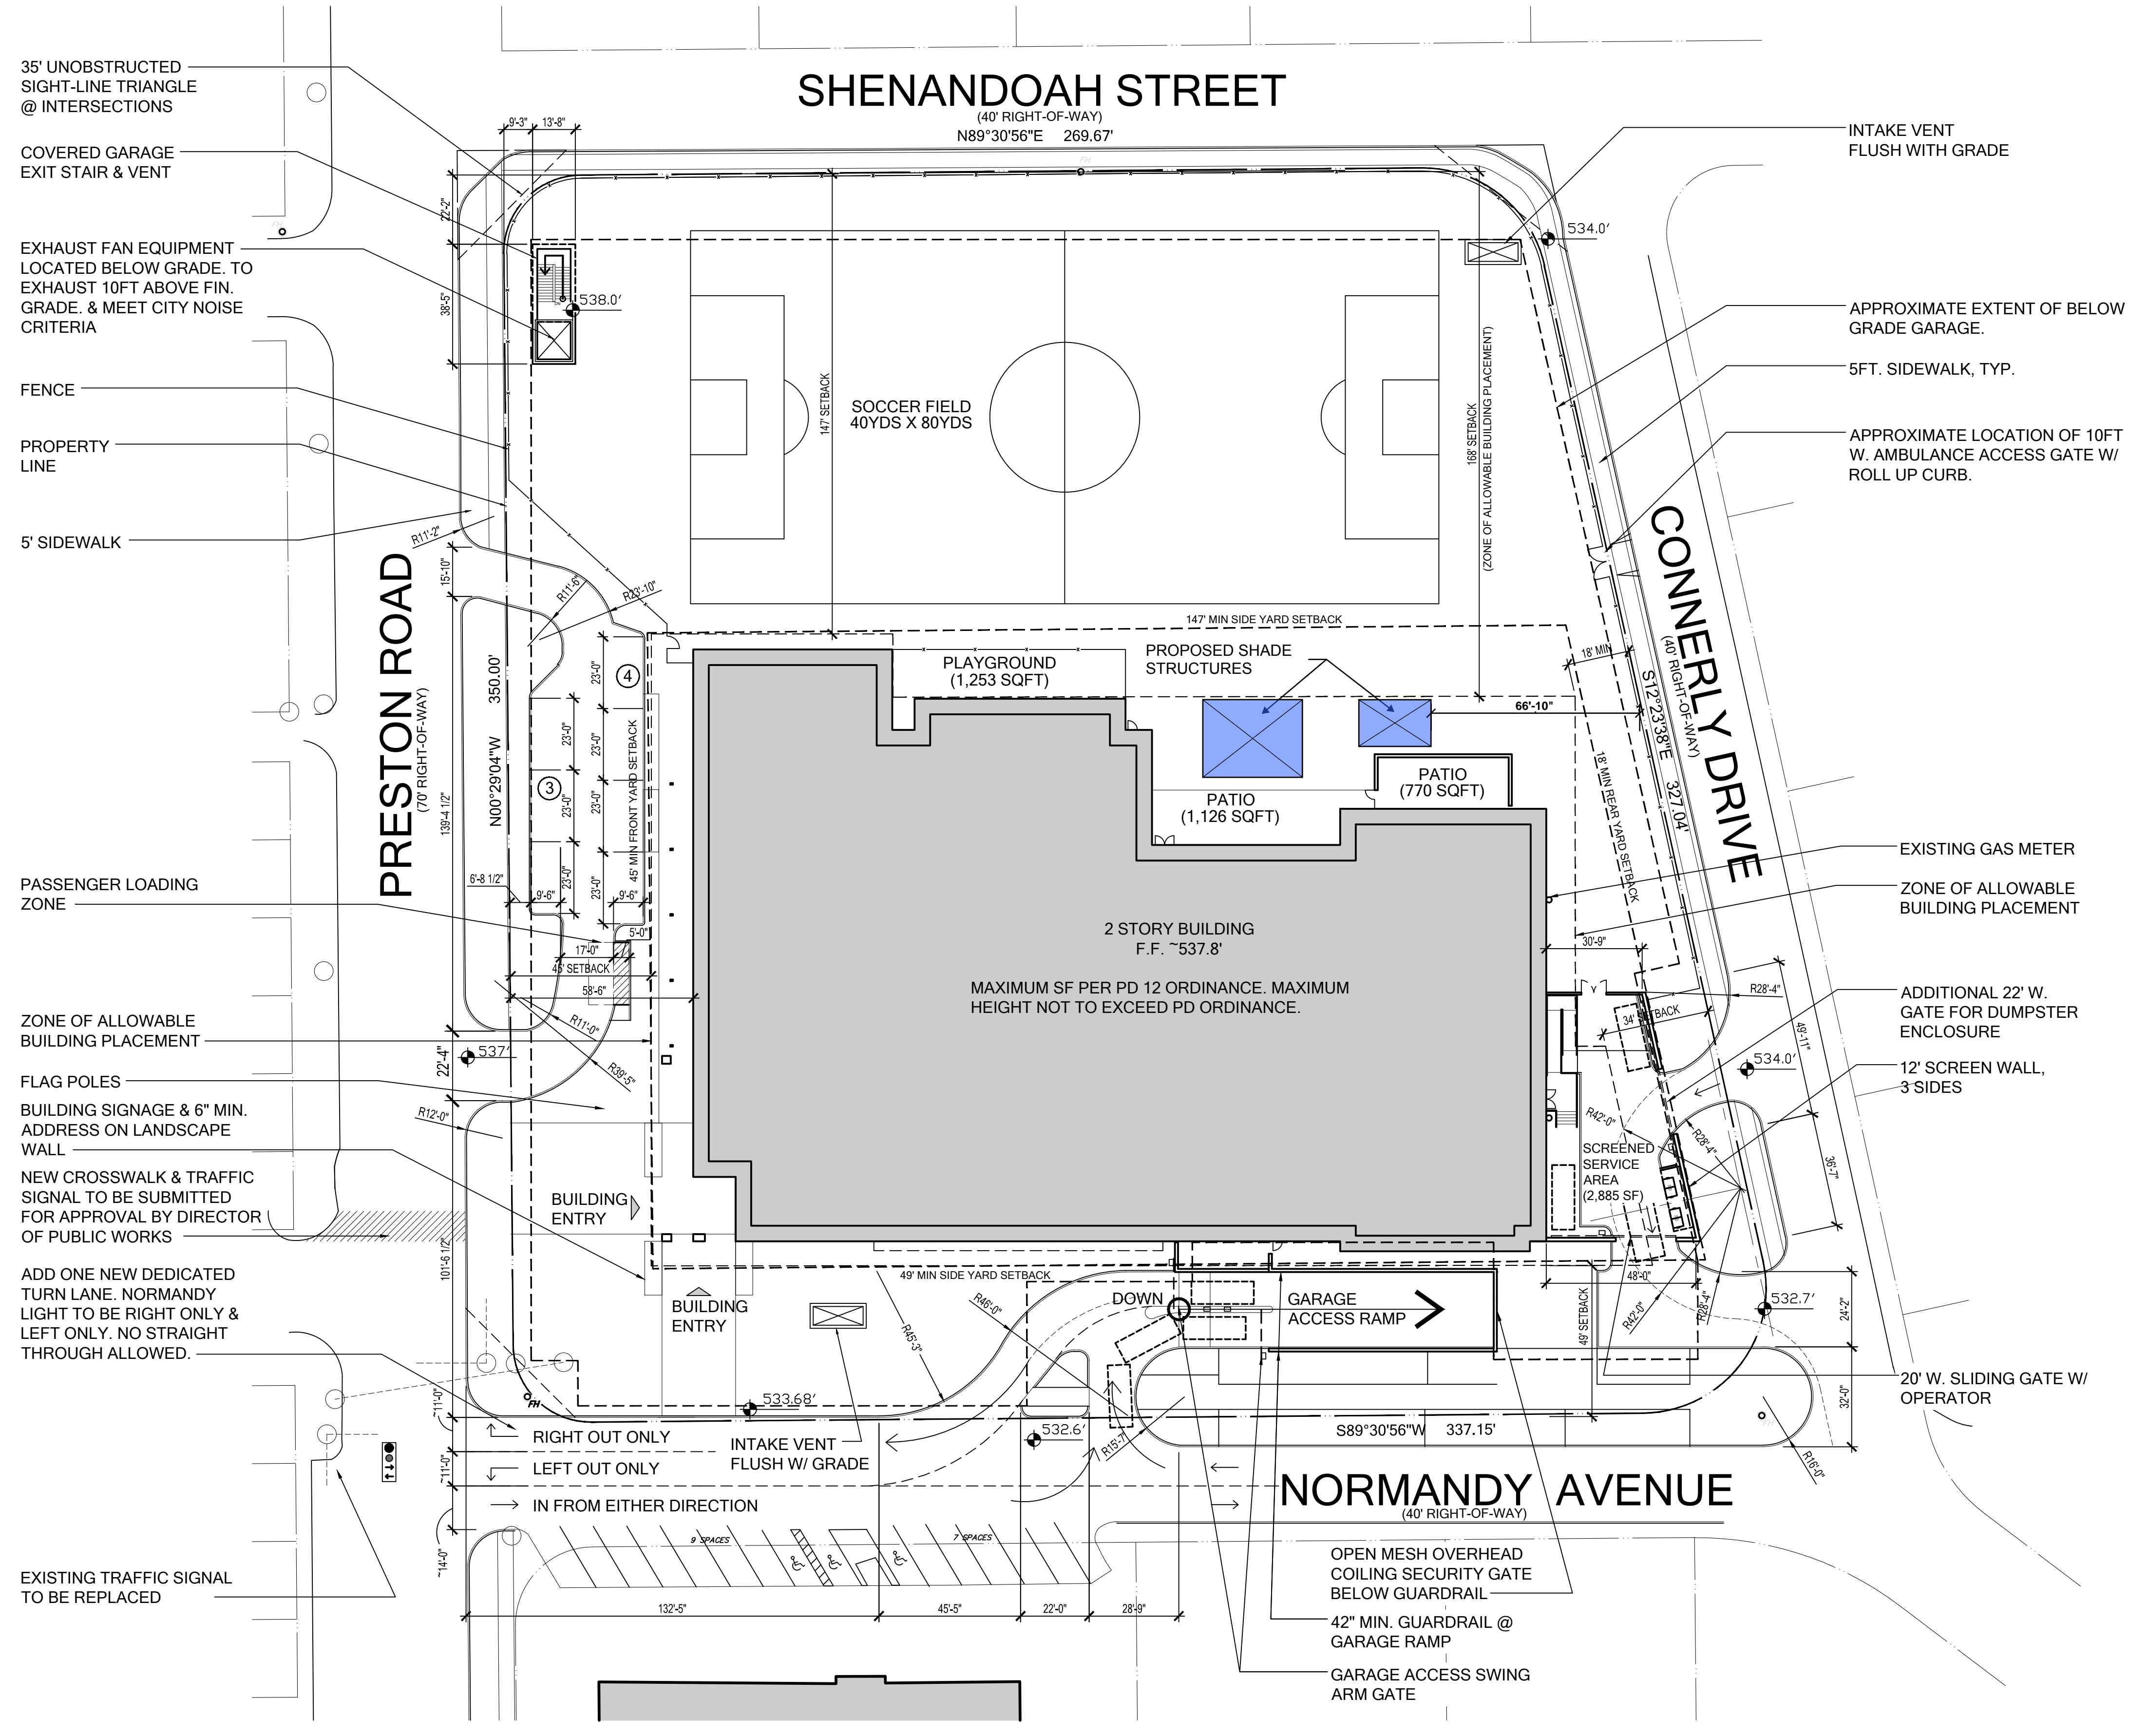

SIGNATURE BLOCK:

APPROVED ON THE _____ DAY OF _____, 20__



Good Fulton & Farrell Architects

2808 Fairmount Street
Suite 300
Dallas, Texas 75201

214.303.1500/Tel
214.303.1512/Fax
www.gff.com