


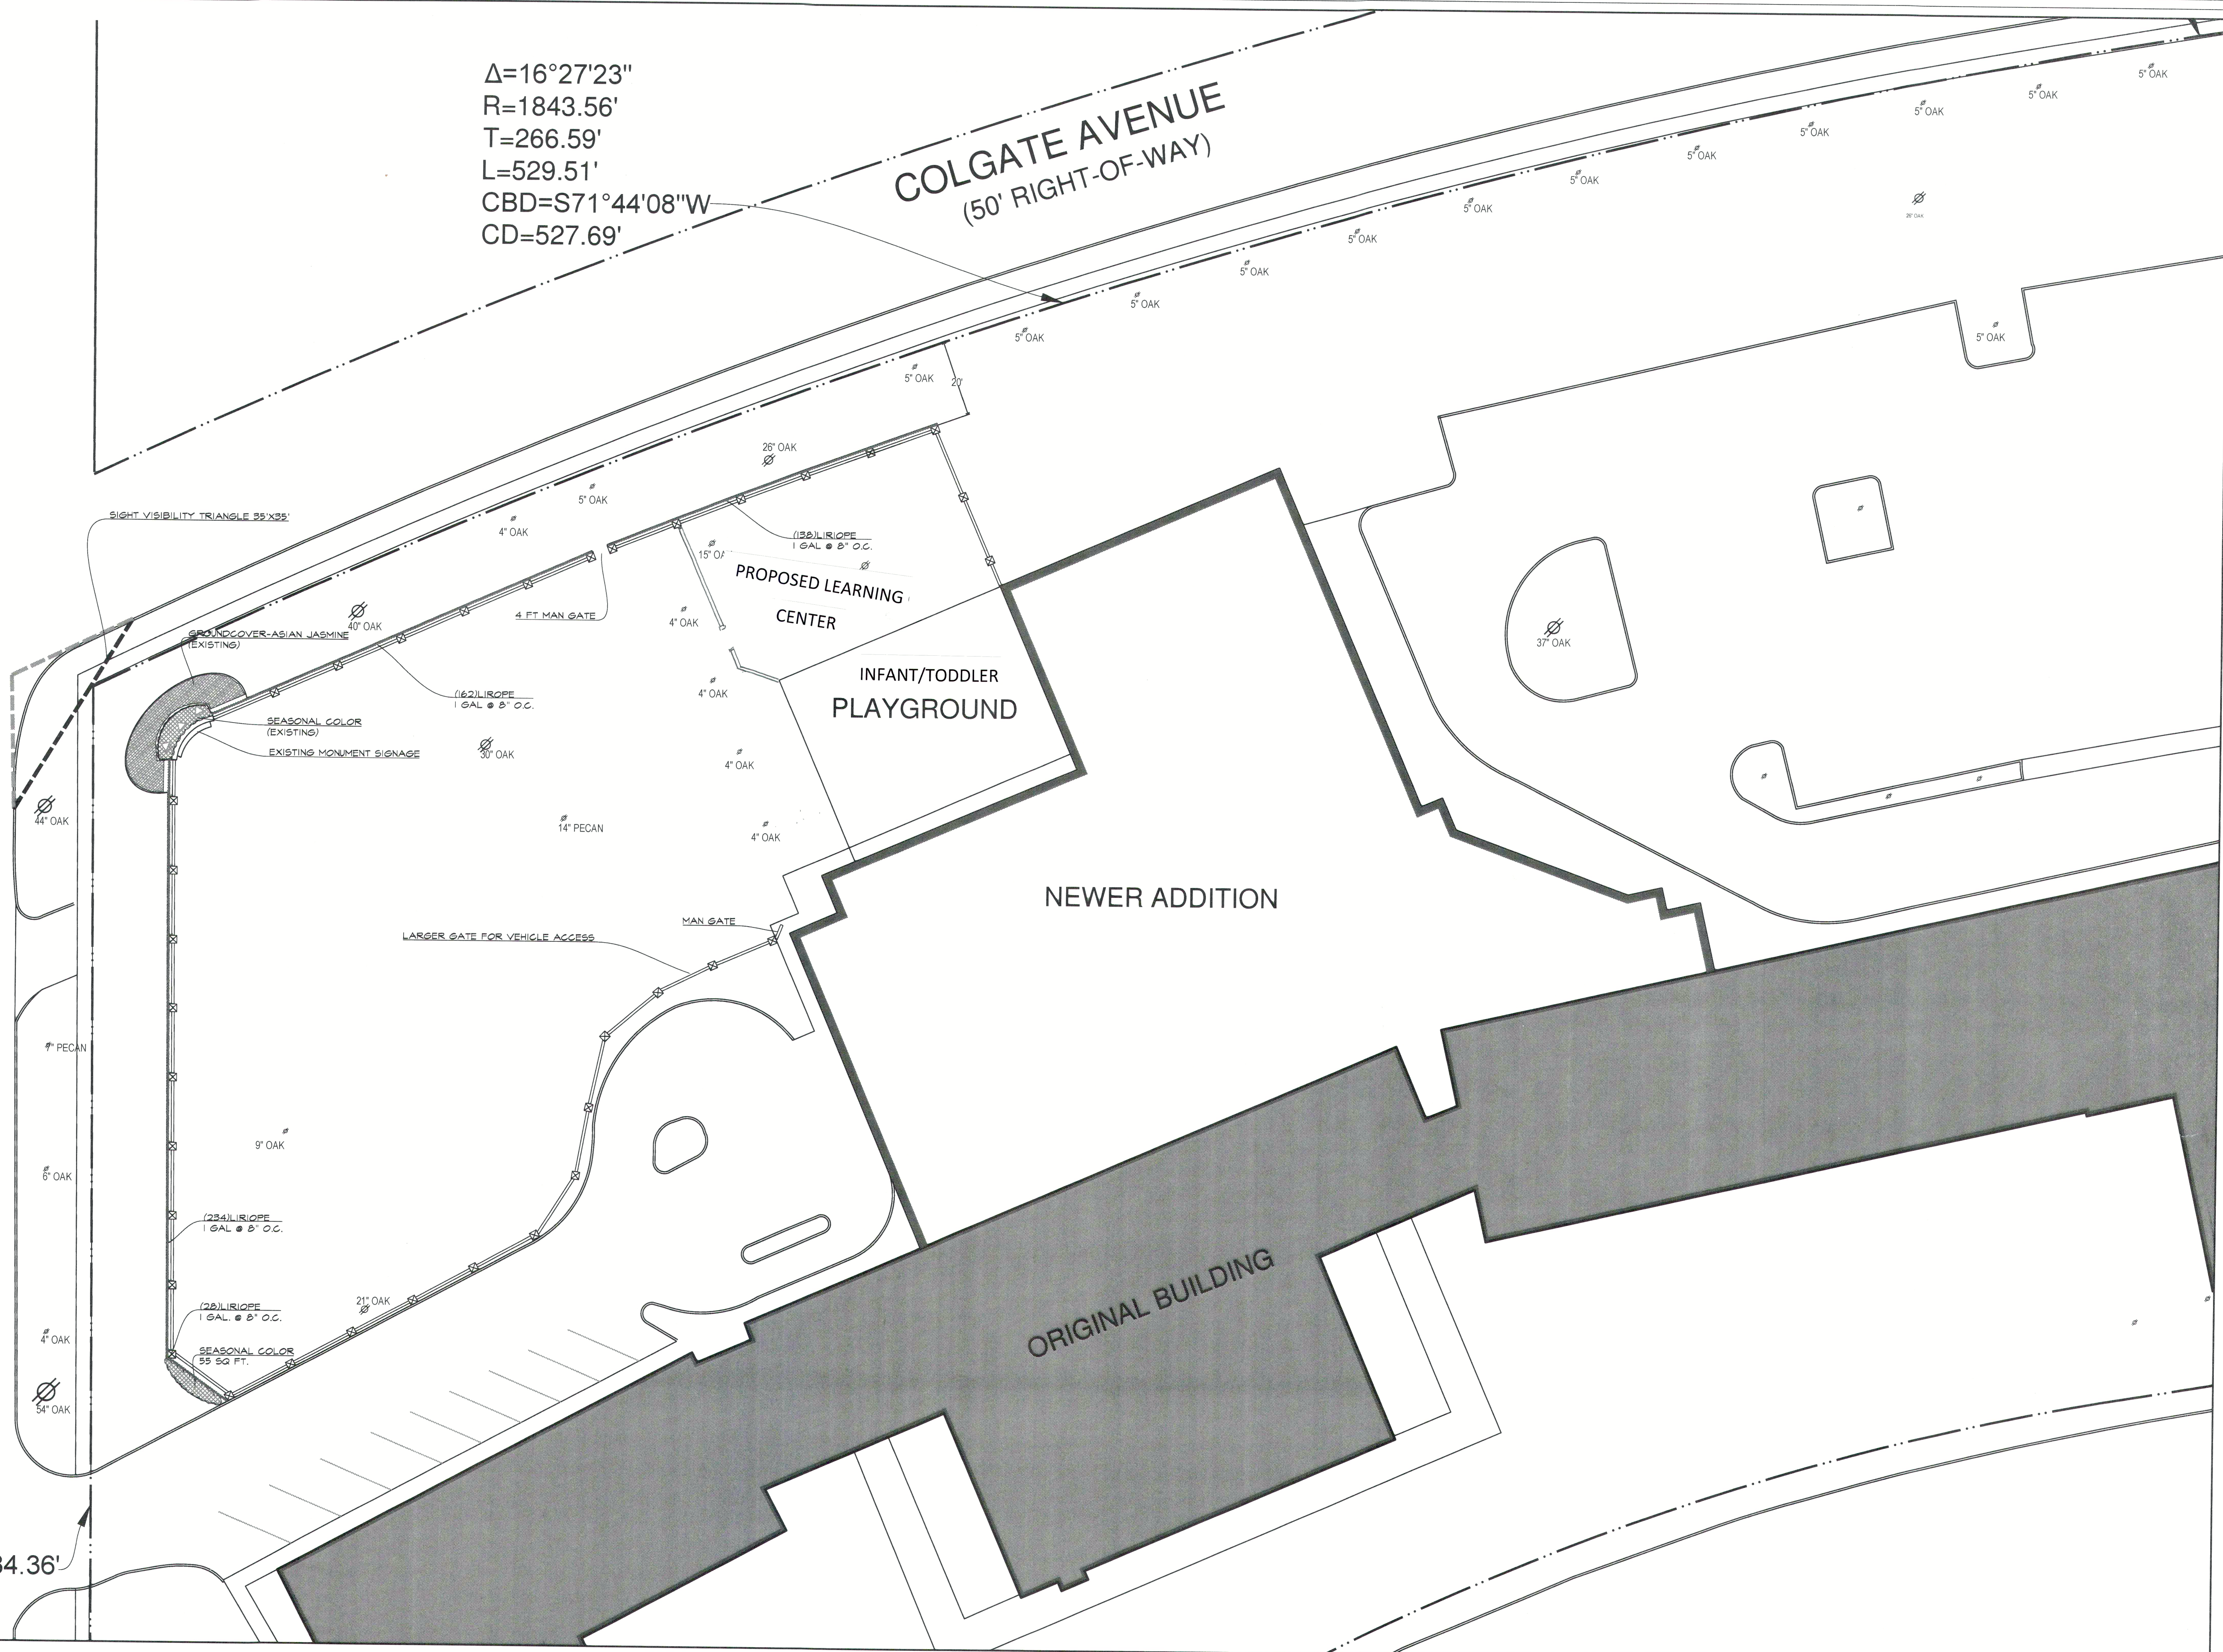

$\Delta=16^{\circ}27'23''$
 $R=1843.56'$
 $T=266.59'$
 $L=529.51'$
 $CBD=S71^{\circ}44'08''W$
 $CD=527.69'$

COLGATE AVENUE
 (50' RIGHT-OF-WAY)

PRESTON ROAD
 (100' RIGHT-OF-WAY)

$N00^{\circ}29'41''W$ 484.36'

LAWNS OF DALLAS
 DISTINCT LANDSCAPES, IMPECCABLE DETAIL
 5747 Sadler Circle
 Dallas, TX 75235
 P: 214.357.6522
 F: 214.352.8243
 www.lawnsofdallas.com

University Park United Methodist Church
4024 Caruth Boulevard, Dallas, TX 75225

Revisions
3/26/15 - PLANTING CHANGES

Scale: 1" = 20'-0"
 Sheet No.
L1