

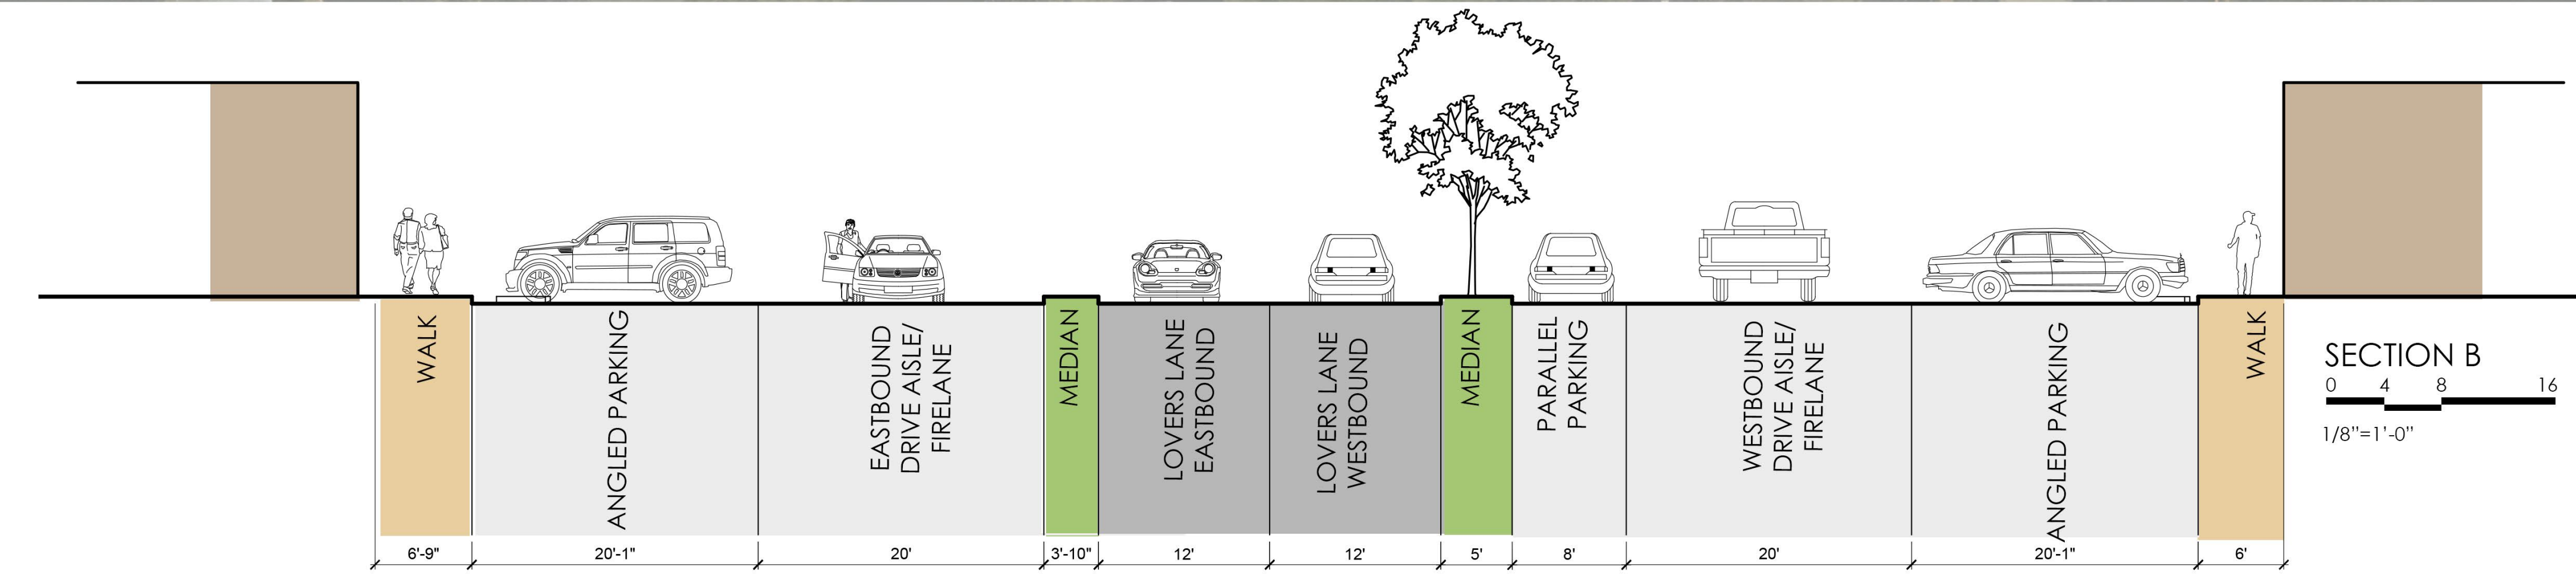


 

- LEGEND
- LIGHTPOLE
  - SIDEWALK
  - GREEN SPACE
  - PARKING
  - LOVERS LANE TRAVEL LANE
  - PROPOSED PARKING

PARKING SPACES  
CURRENTLY: 260 TOTAL SPACES  
PROPOSED: 256 TOTAL SPACES  
  
CURRENTLY: 8 ACCESSIBLE SPACES  
PROPOSED: 12 ACCESSIBLE SPACES

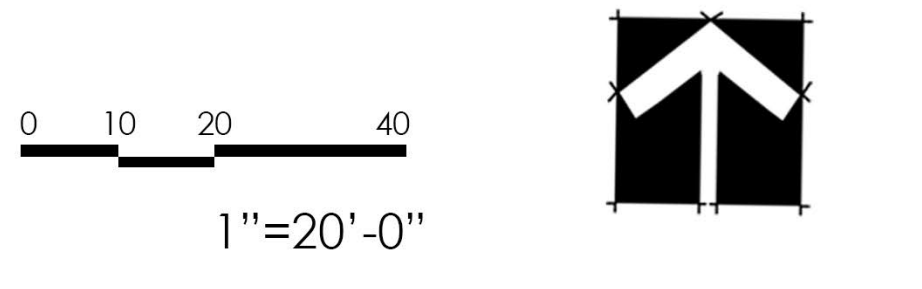

# MIRACLE MILE - OPTION B

UNIVERSITY PARK, TX

