
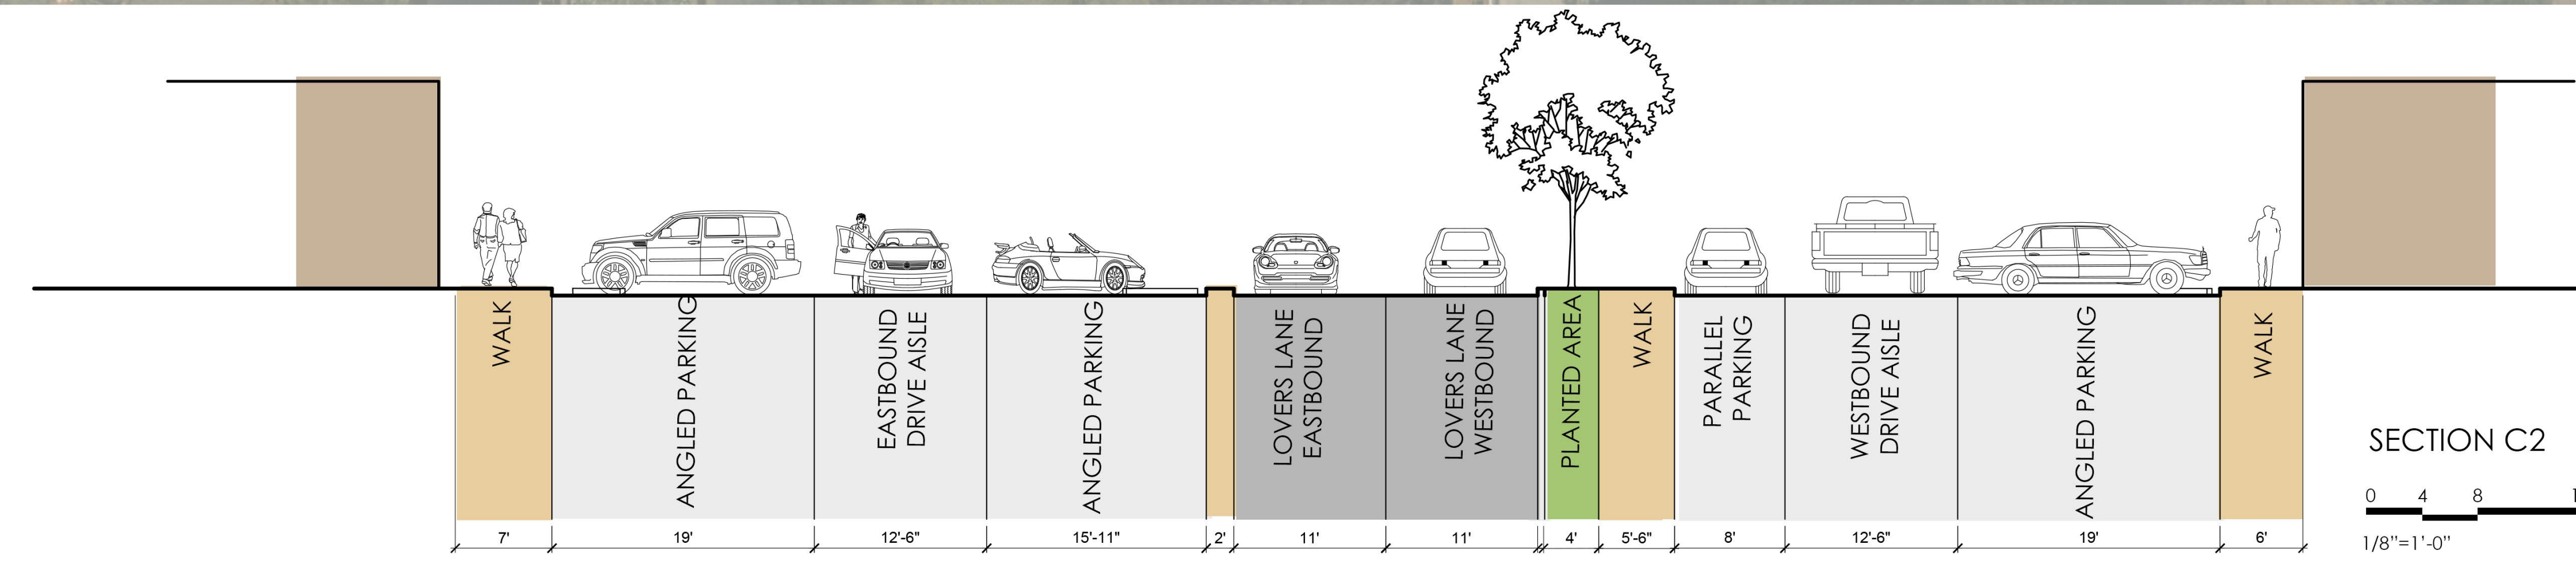


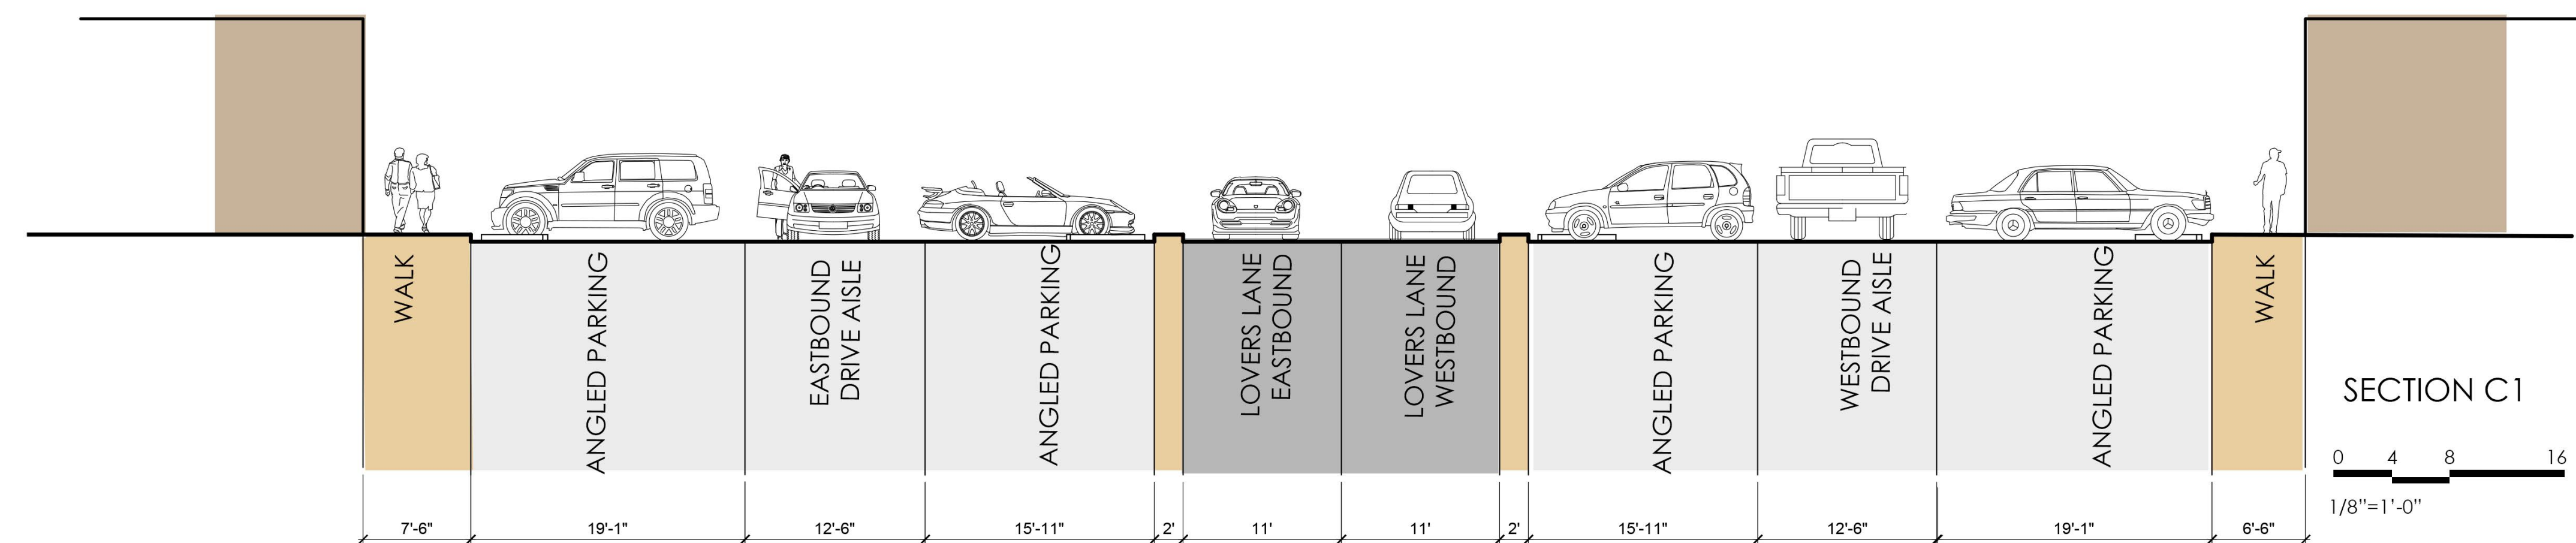

- LEGEND
- LIGHTPOLE
 - SIDEWALK
 - GREEN SPACE
 - PARKING
 - LOVERS LANE TRAVEL LANE
 - PROPOSED PARKING

PARKING SPACES

CURRENTLY: 260 TOTAL SPACES
PROPOSED: 285 TOTAL SPACES

CURRENTLY: 8 ACCESSIBLE SPACES
PROPOSED: 13 ACCESSIBLE SPACES

