
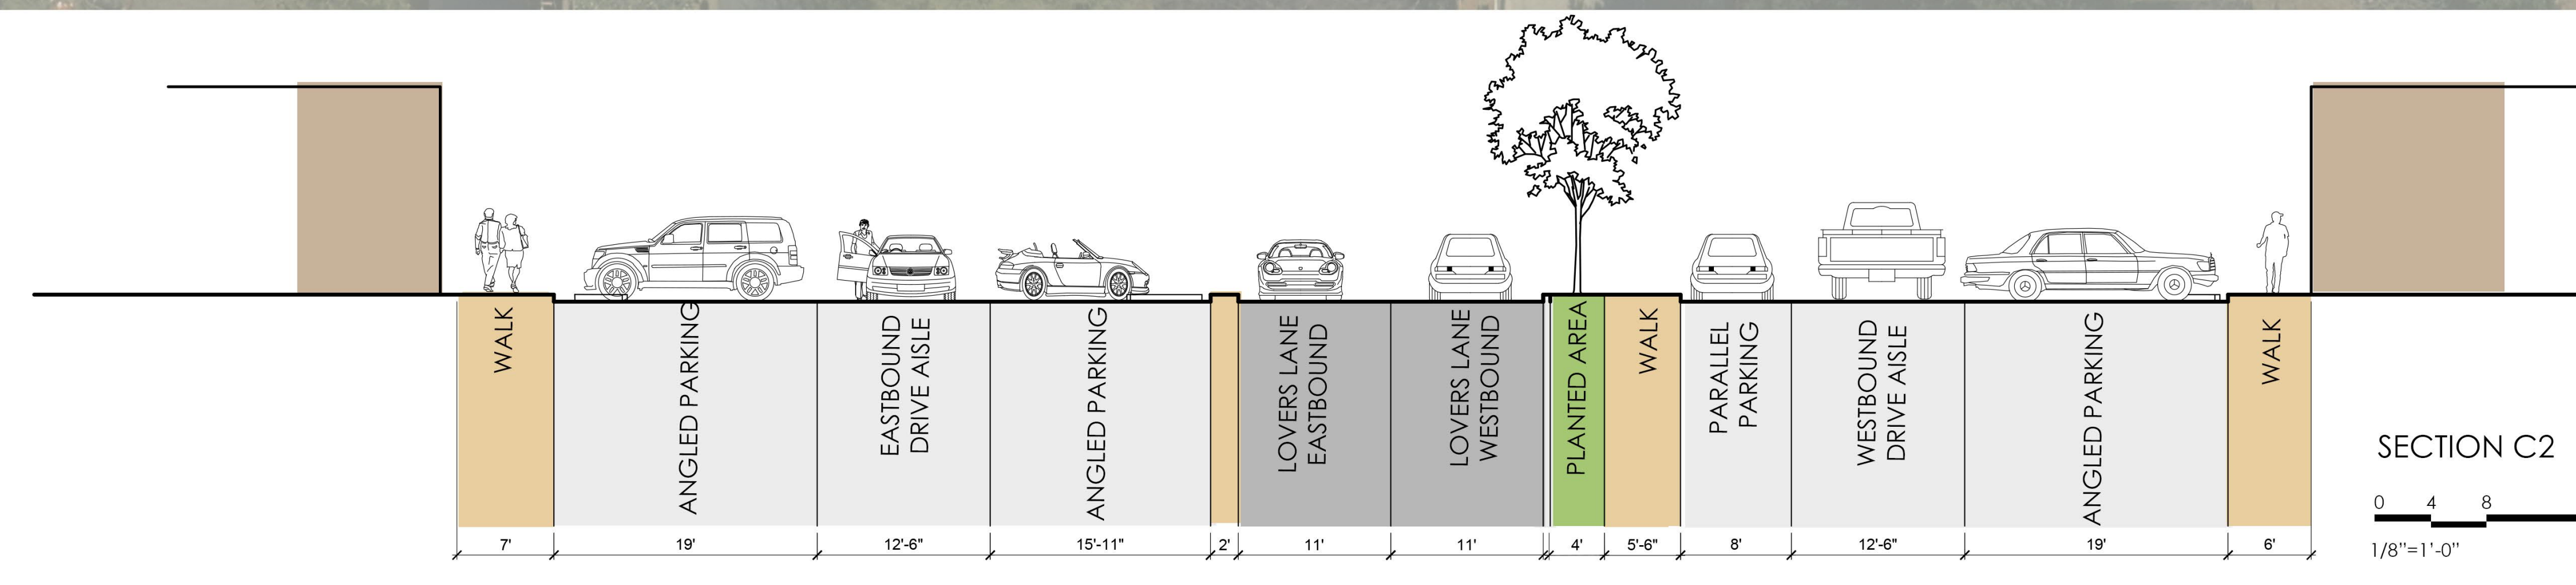


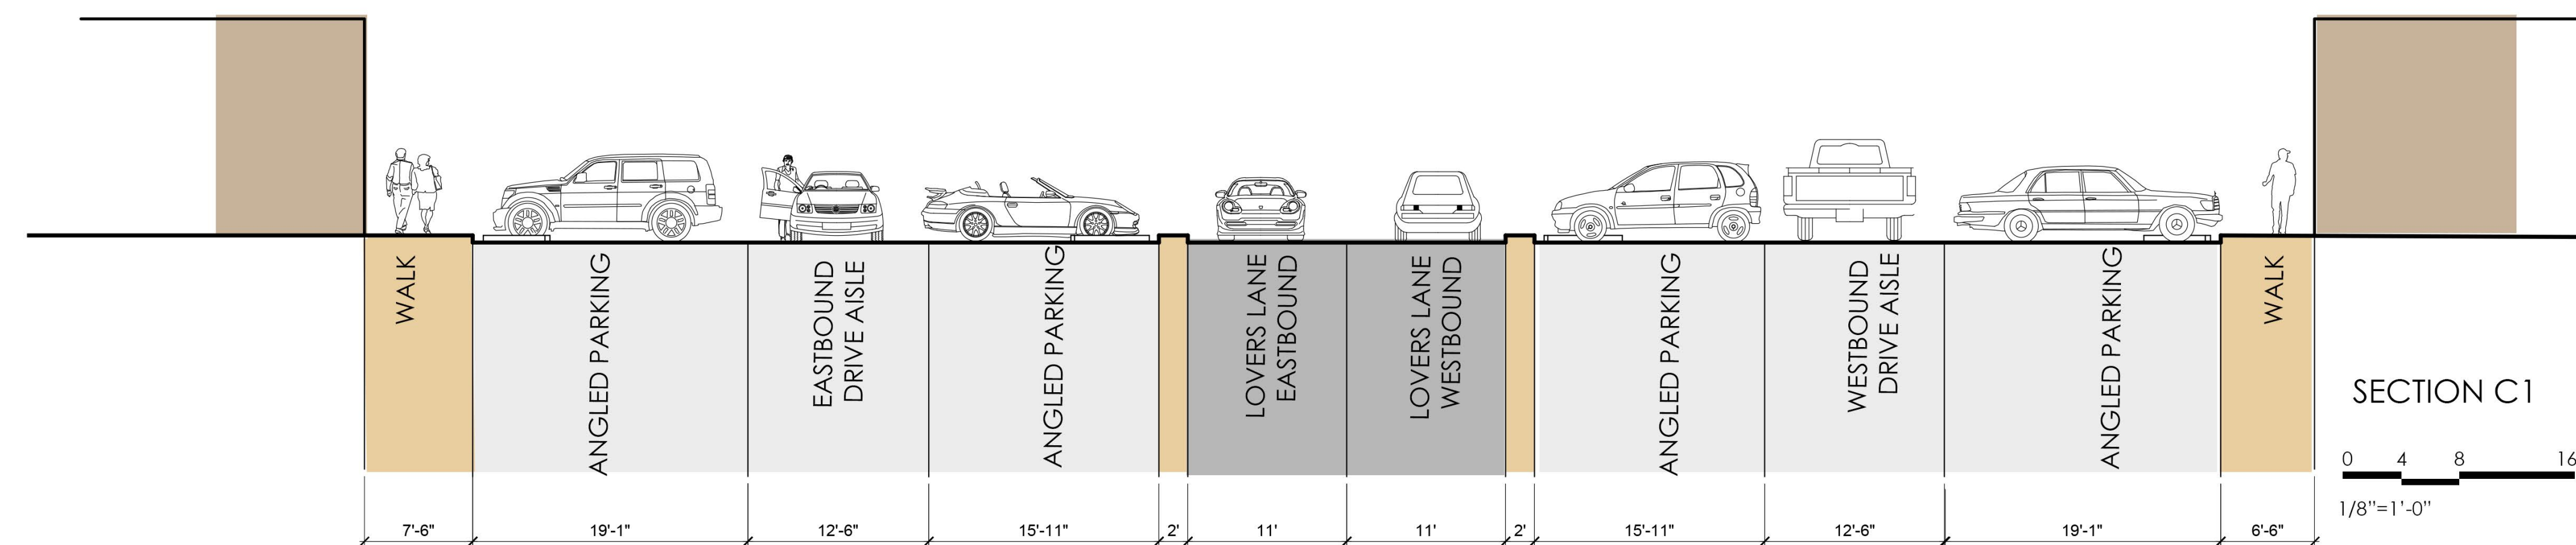

- LEGEND**
- LIGHTPOLE
  - SIDEWALK
  - GREEN SPACE
  - PARKING
  - LOVERS LANE TRAVEL LANE
  - PROPOSED PARKING

**PARKING SPACES**

CURRENTLY: 260 TOTAL SPACES  
PROPOSED: 285 TOTAL SPACES

CURRENTLY: 8 ACCESSIBLE SPACES  
PROPOSED: 13 ACCESSIBLE SPACES

