

3928 University Boulevard

Google


Rd Westwick Rd Westwick Rd Westwick Rd Westwick Rd Westwick Rd



View

928 U
boulev

Google

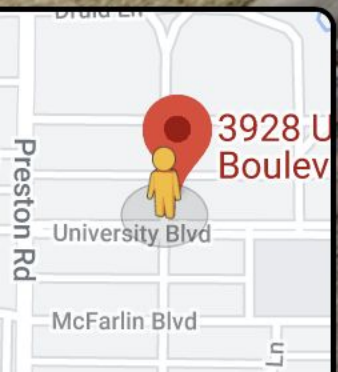


















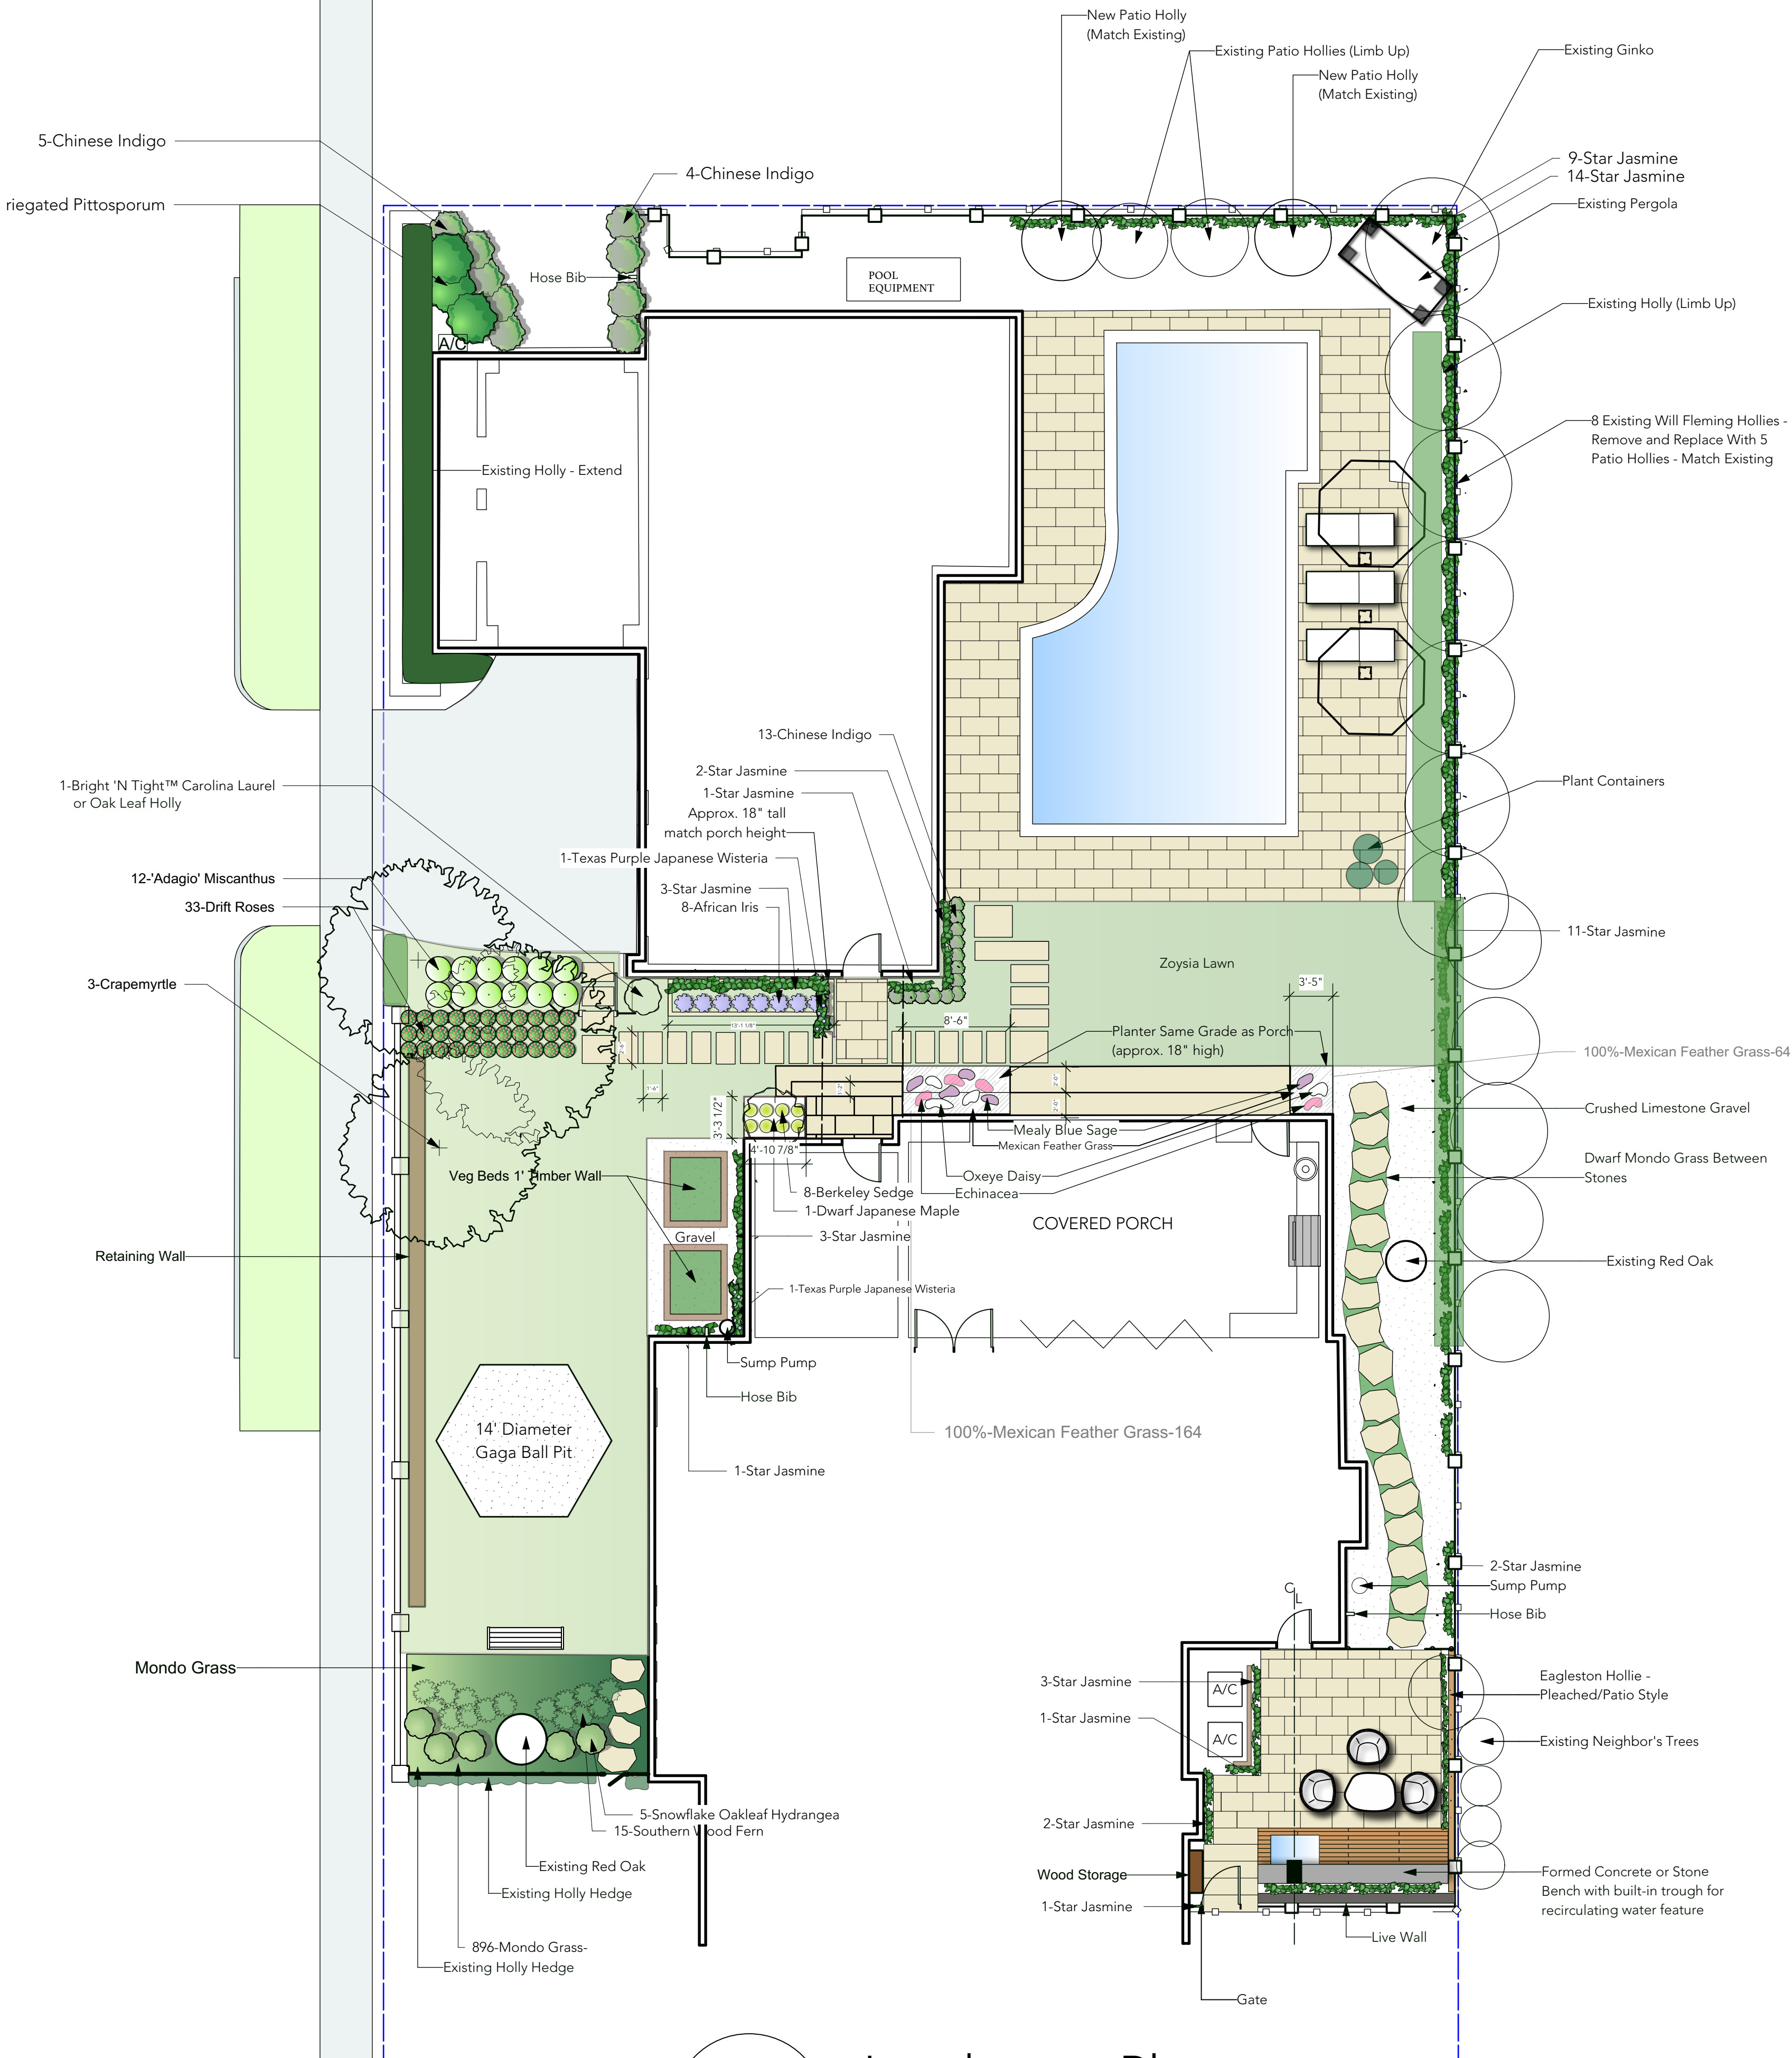

1 Landscape Plan
Scale: 1/8" = 1'-0"



DUDA RESIDENCE

Dallas TX

Owner/Developer

Jim and Suzanne Duda
3928 University
Dallas, TX 75205



MELISSA GERSTLE DESIGN, INC.
1601 ELM STREET
SUITE 32B126
DALLAS TX 75201
tel: 214.624.9865
www.melissagerstledesign.com

Scale

1/8" = 1'-0"

Sheet Title

LANDSCAPE PLAN

Sheet No.

01

Purpose

For Review

NOT FOR CONSTRUCTION

Date: 9/12/20

Drawn by: MGD

File Name: Duda landscape plan 9-12-20

© MELISSA GERSTLE DESIGN, INC. ALL RIGHTS RESERVED. This drawing and all graphic and written material contained herein, constitutes the original and unpublished work of MELISSA GERSTLE DESIGN, INC. and may not be copied, distributed, or used in whole or in part, without expressed, written permission.