



01 FRONT ENTRY
SCALE: 1/2"=1'-0"

NOTE: FENCE IN RED DASHED
AREA NOT TO EXCEED 9'-0"

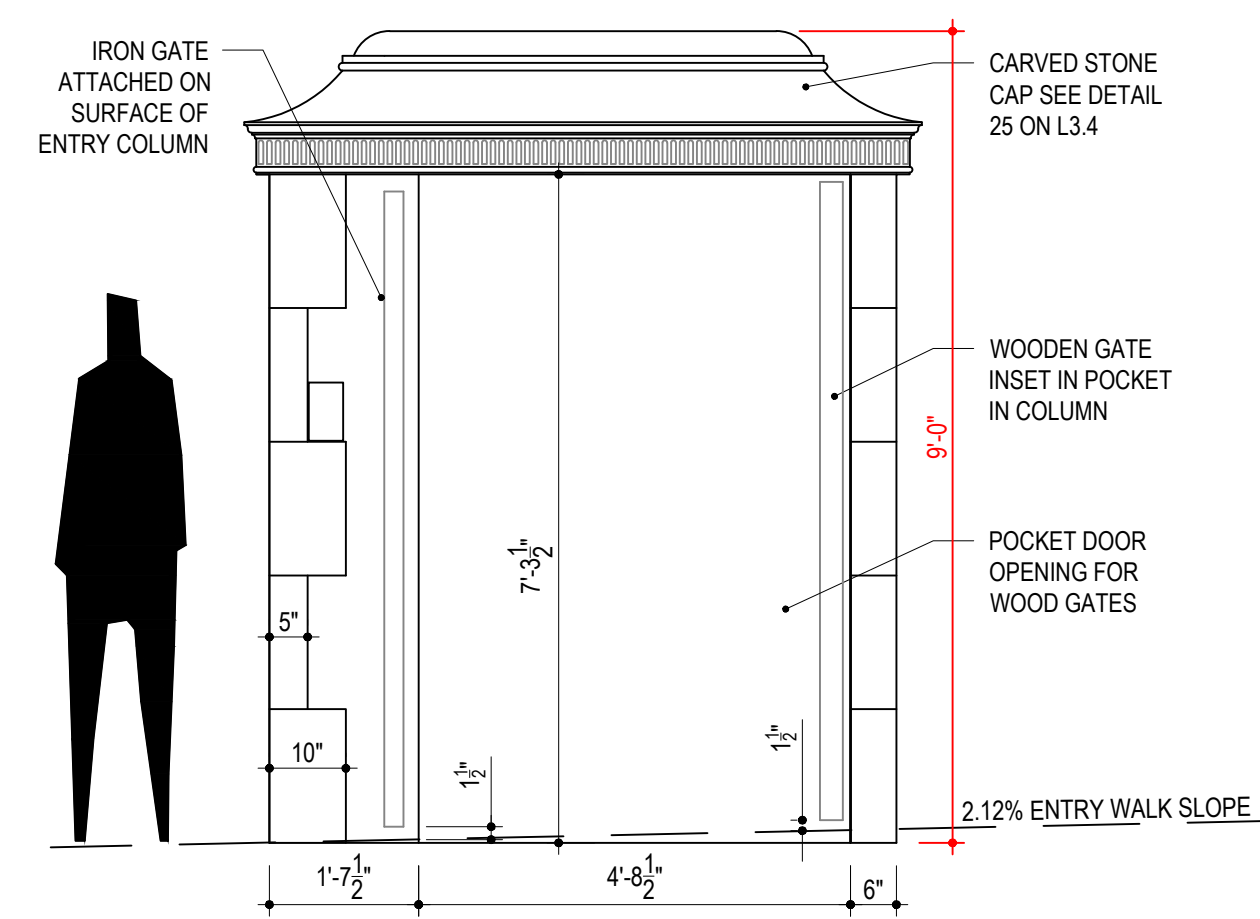

02 FRONT ENTRY COLUMN
SCALE: 1/2"=1'-0"

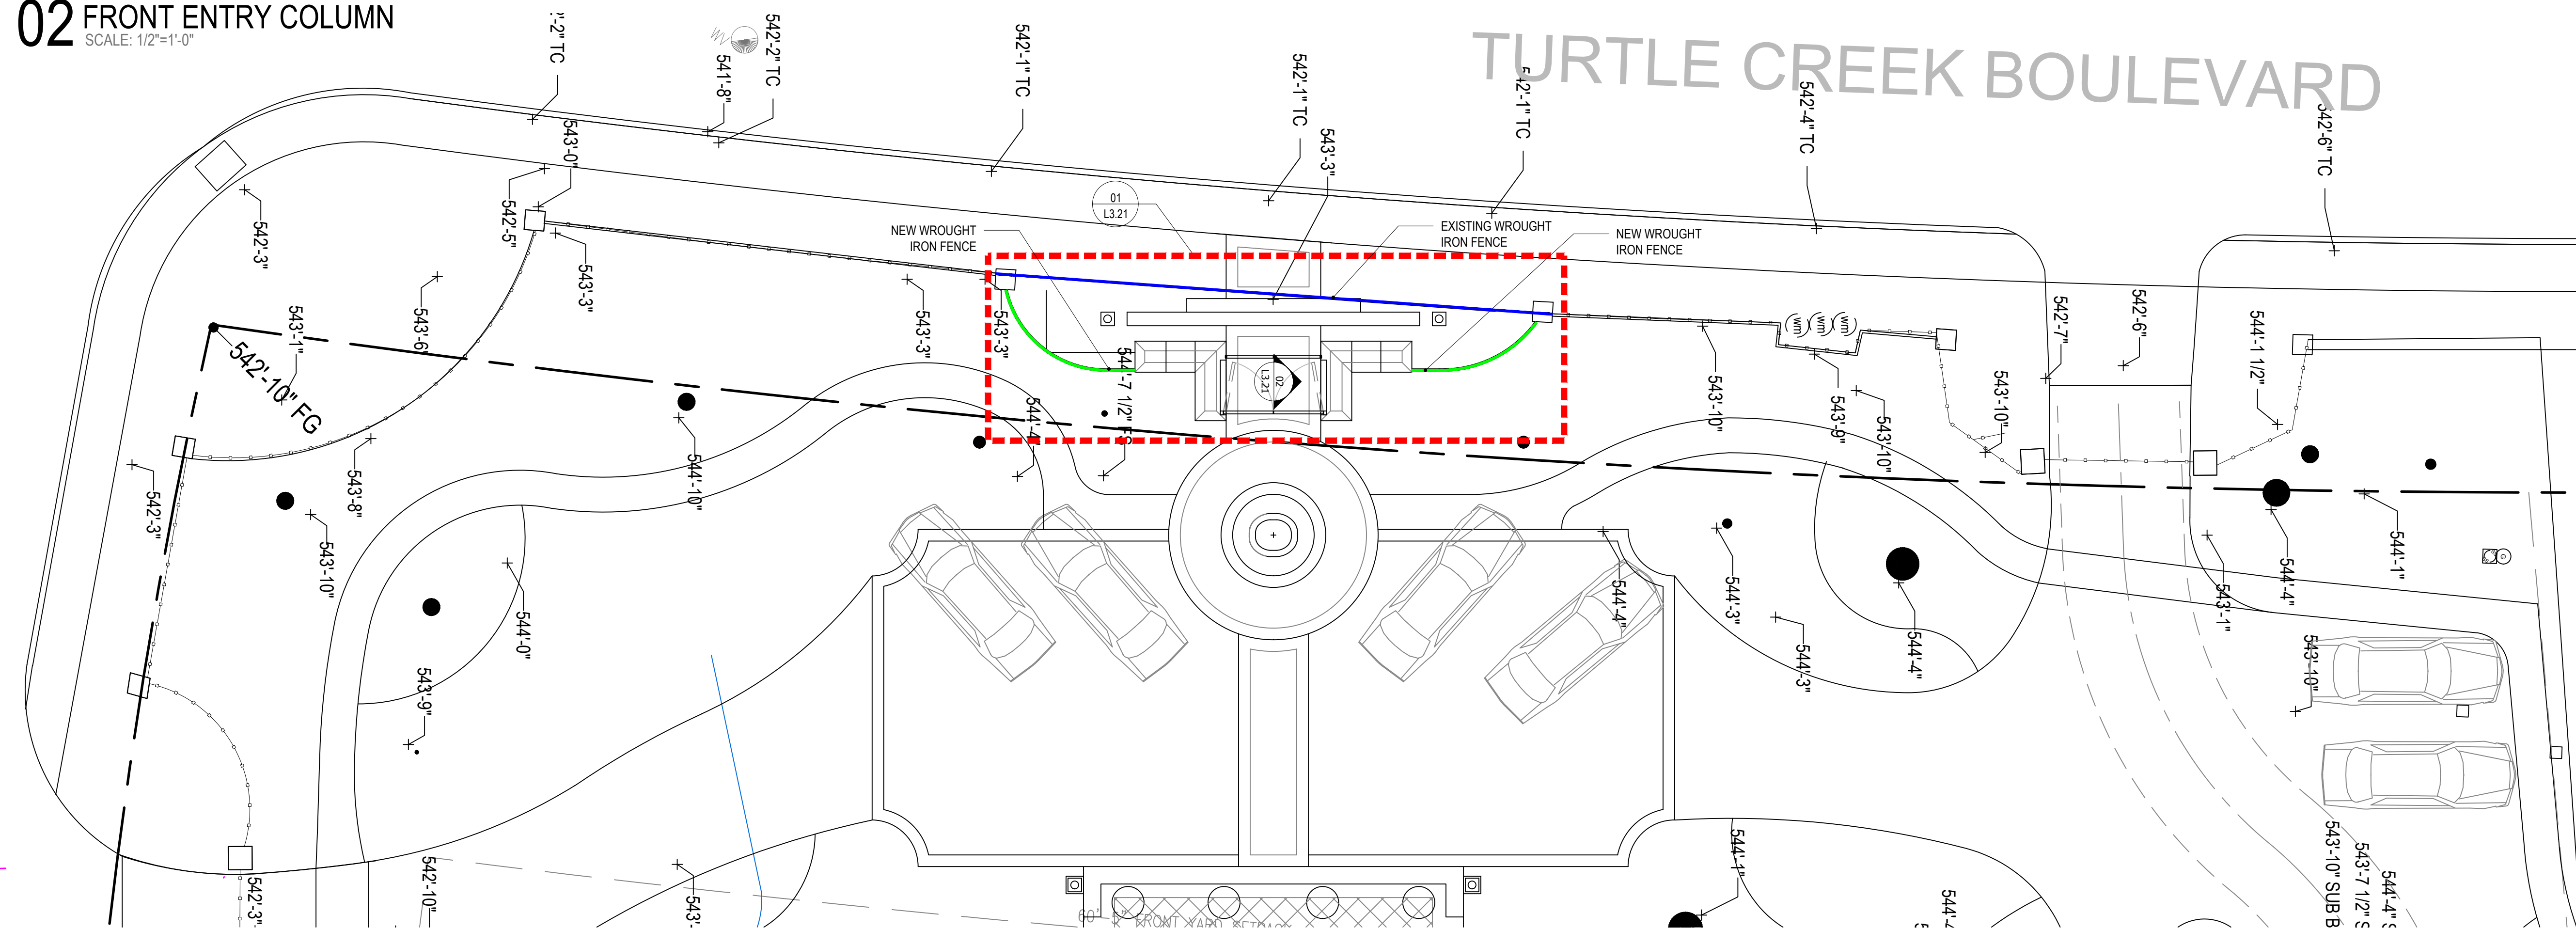

REFERENCE PLAN
SCALE: 1/8"=1'-0"